


Floor Plan Building Area

10900 SQ FT

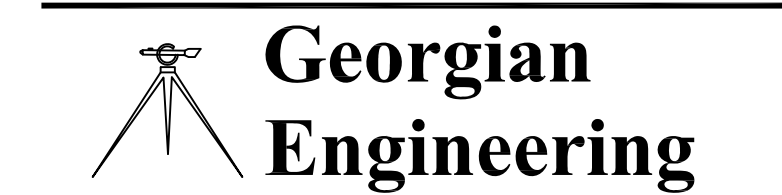


70 Isabella Street Unit 111, PARRY SOUND, ON.
P2A 1M6 705-746-1196 PH 705-746-1197 fax


Township of Perry
Concept Floor Plan

SHEET DESCRIPTION


SCALE	DATE	DRAWING NO.
1/8" = 1'	Aug 17/20	
DRAWN	CHECKED	
JRH		

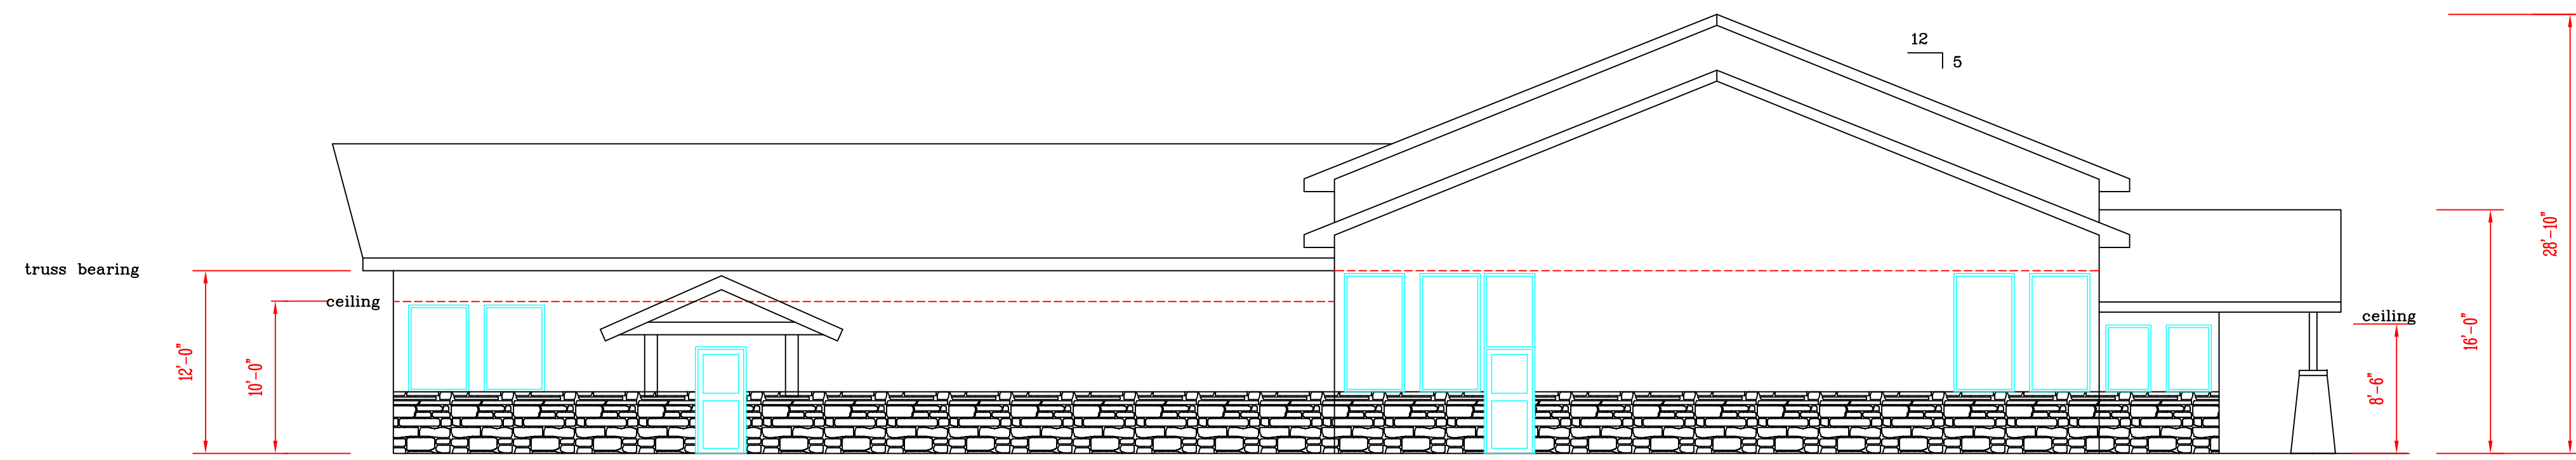

Side Elevation

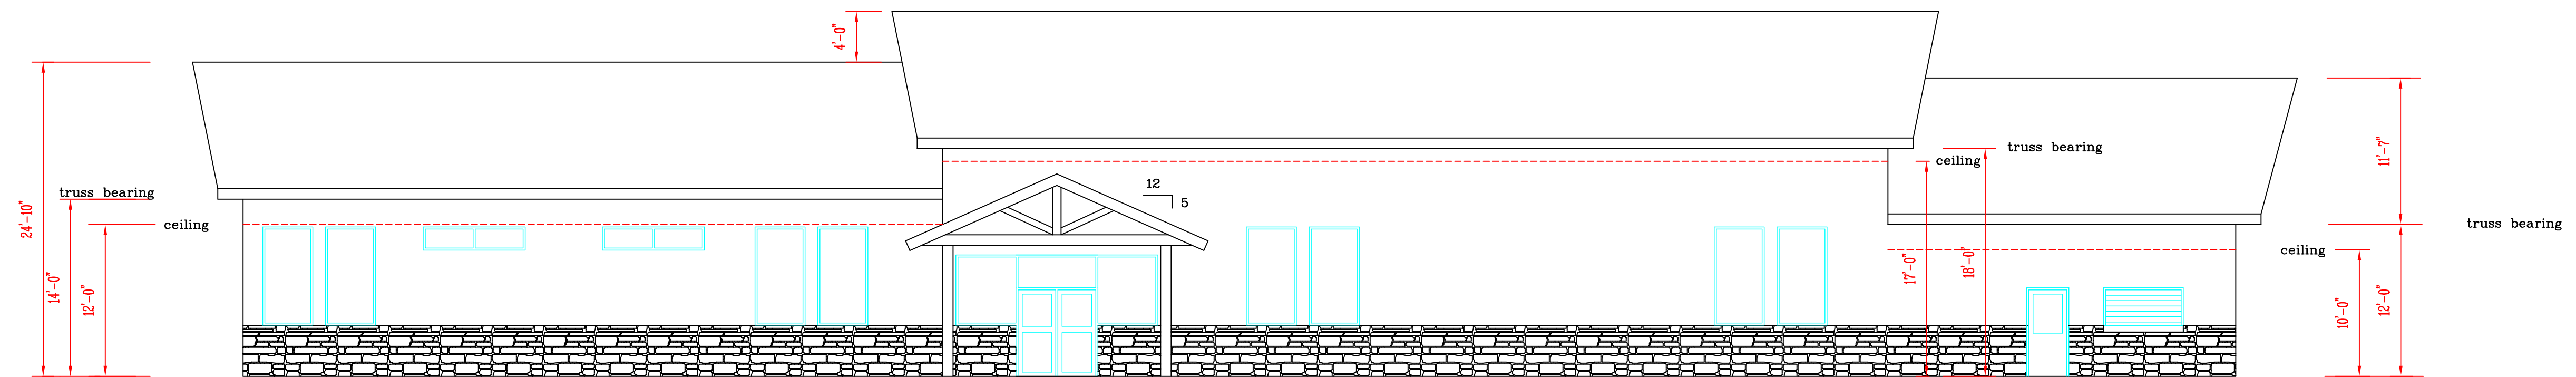

Front Elevation

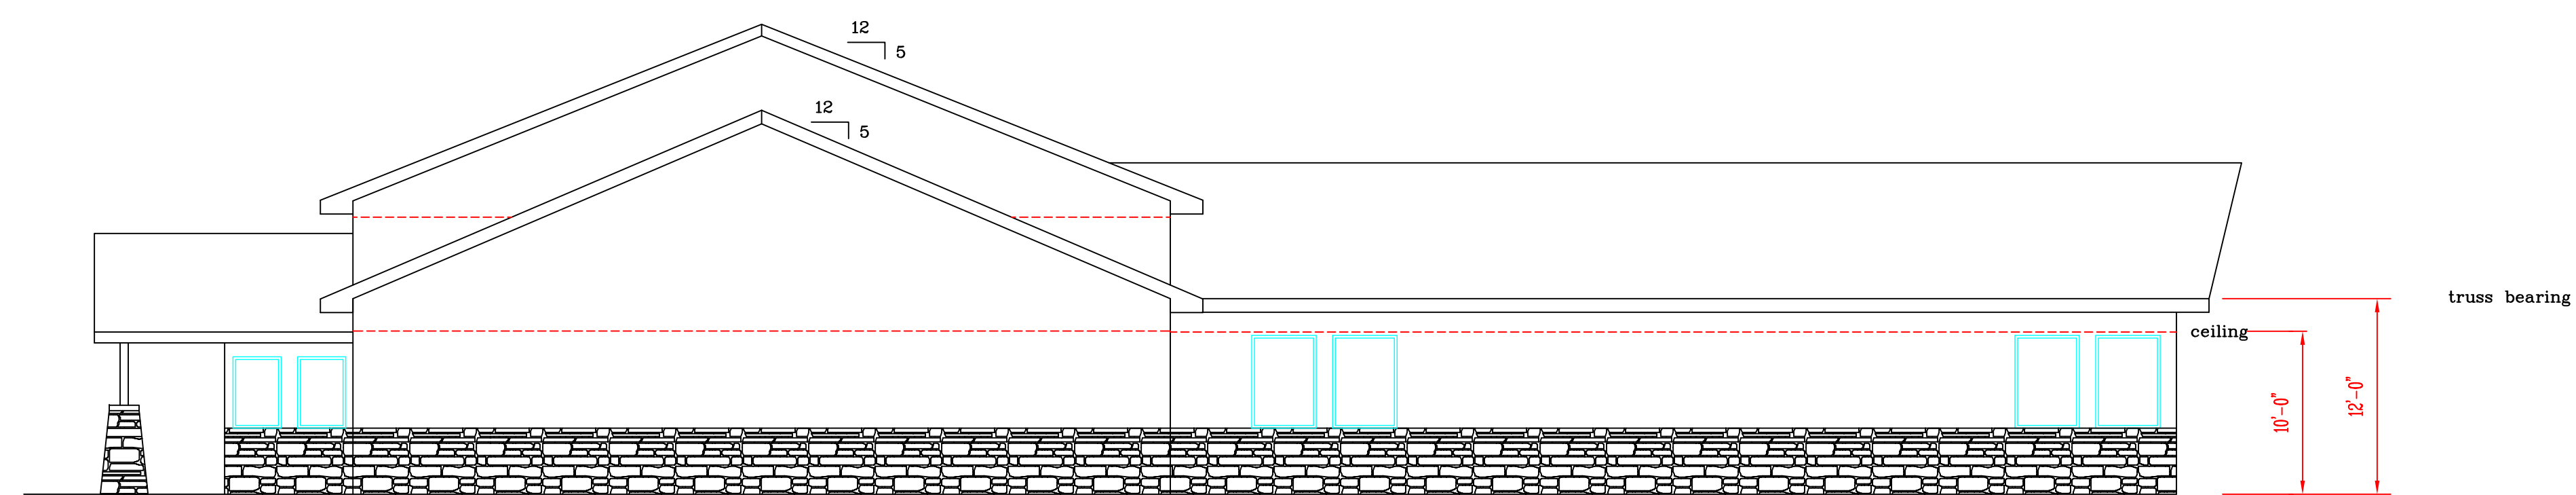

Side Elevation





70 Isabella Street Unit 111, PARRY SOUND, ON.
 P2A 1M6 705-746-1196 PH 705-746-1197 fax

Township of Perry
 Concept Elevations

SHEET DESCRIPTION

SCALE	DATE	DRAWING NO.
1/8" = 1'	Aug 17/20	
DRAWN	CHECKED	
JRH		

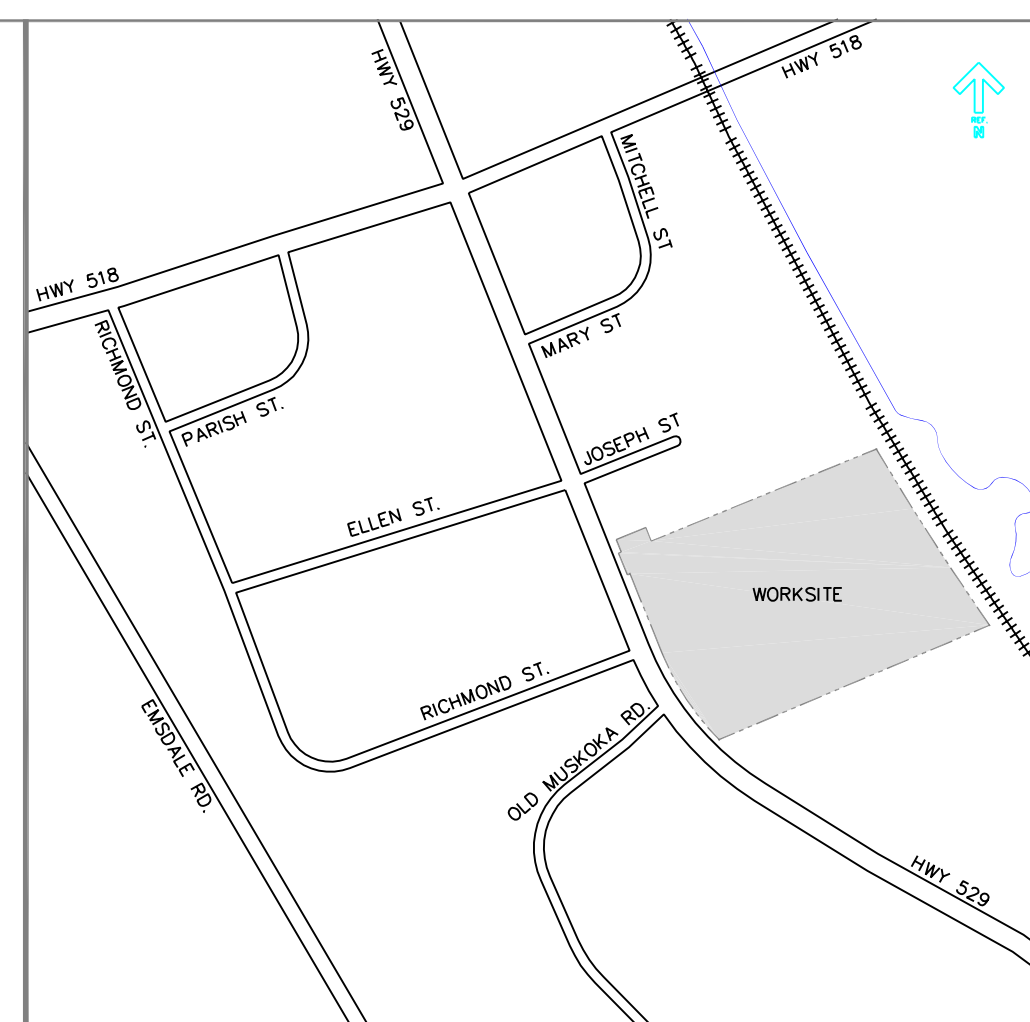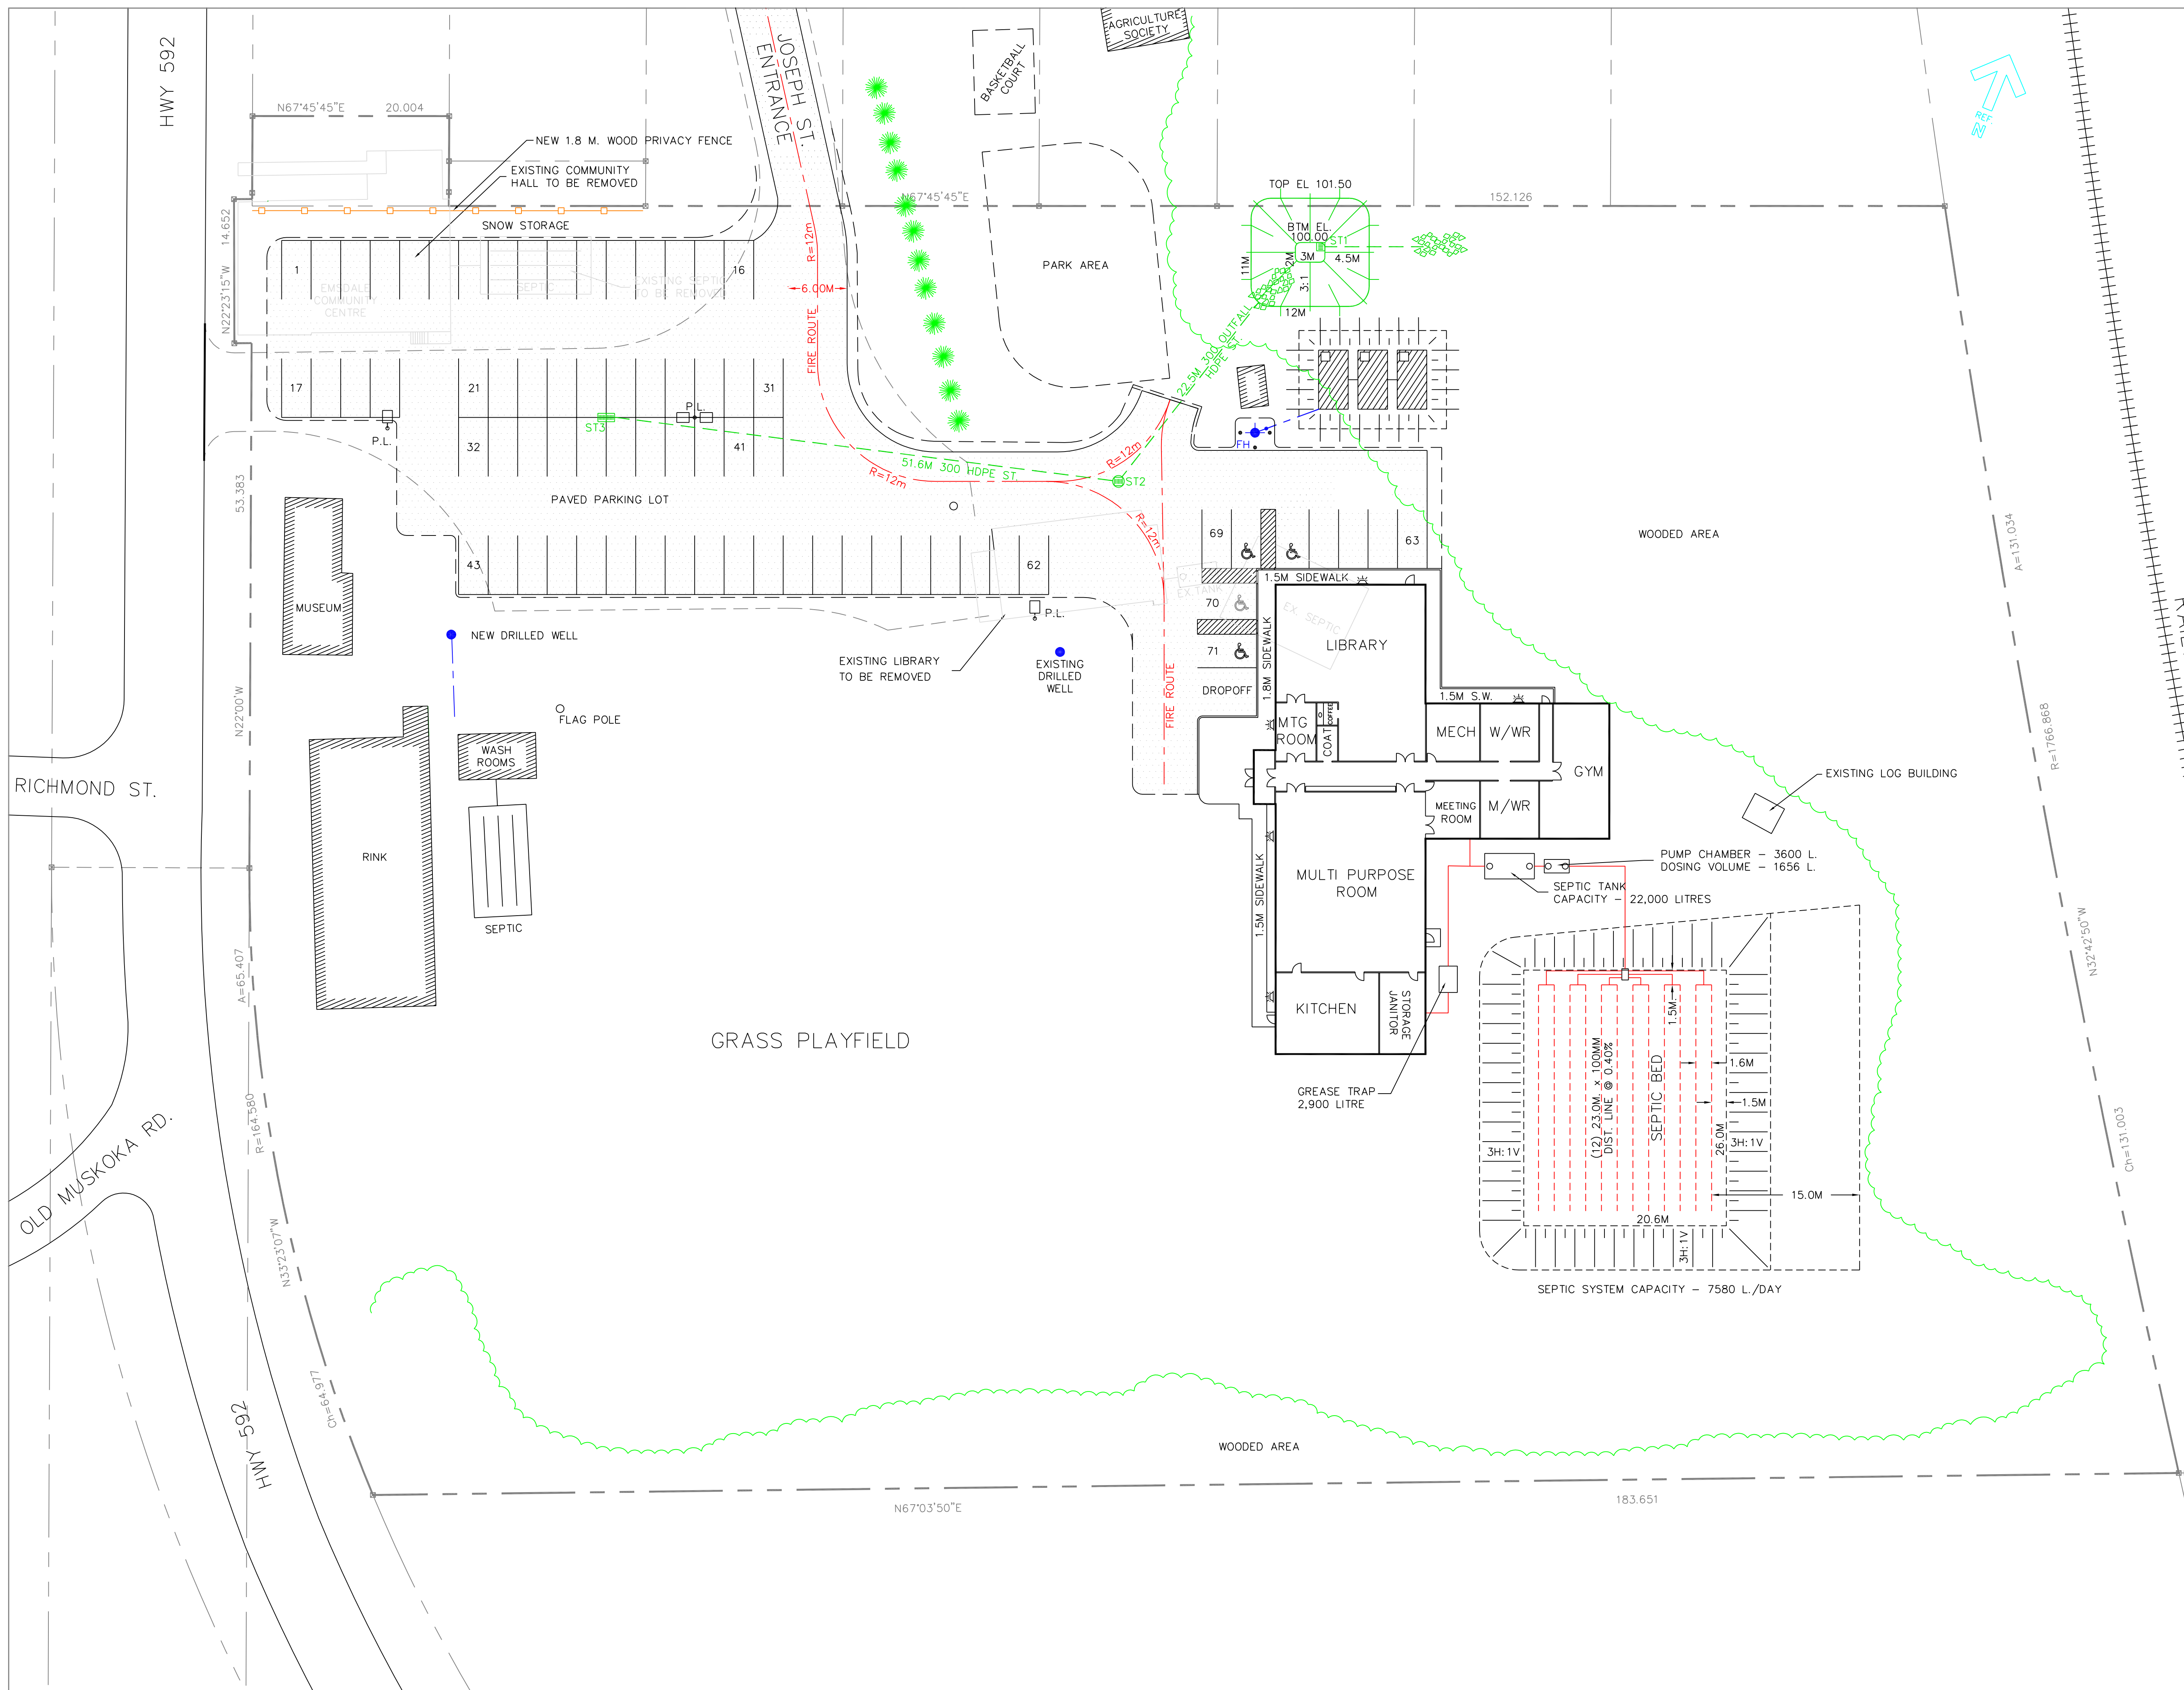


SURVEY INFORMATION
 PART OF LOT 16, CONCESSION 10
 AND
 LOTS 1-7, PLAN 69
 AND
 PARTS 1-5, PLAN 42R-15556
 TOWNSHIP OF PERRY
 DISTRICT OF PARRY SOUND

CONCEPT PLAN

REV. NO.	DESCRIPTION	DATE

This drawing is not to be used for construction unless noted so, or the drawing is sealed. Any changes to project not detailed on this drawing or not approved in writing by RHH Engineering shall hold harmless RHH Engineering from any action and liability from the consequences of such changes. Drawings are copyright protected. Drawings are not to be scaled. Errors in dimensions, elevations or details must be reported immediately in writing or the contractor shall bear the consequences of any required corrections.

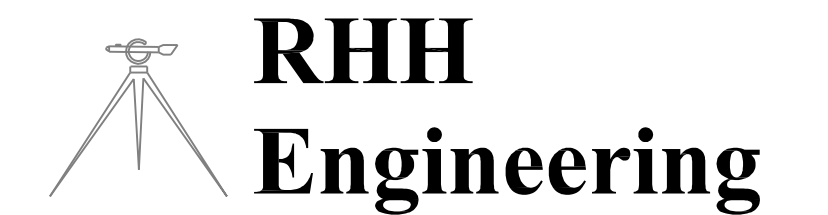

70 ISABELLA ST., UNIT 111, BOX 875 PARRY SOUND, ONT P2A 2Z1 705-746-1196 PH

PERRY TOWNSHIP
 COMMUNITY CENTRE
 32 JOSEPH ST, EMSDALE, ON
 DISTRICT OF PARRY SOUND

SHEET DESCRIPTION
 SITE PLAN

SCALE	DATE	DRAWING NO.
1 : 300	NOVEMBER 2019	SP-1
DRAWN	PROJECT NO.	
DPL	RH19-510	