


Lake (Name Water Body)

EXAMPLE SITE PLAN

Example 1: Soil Percolation rate of T10
Three bedroom dwelling, 200m², 20 fixtures.

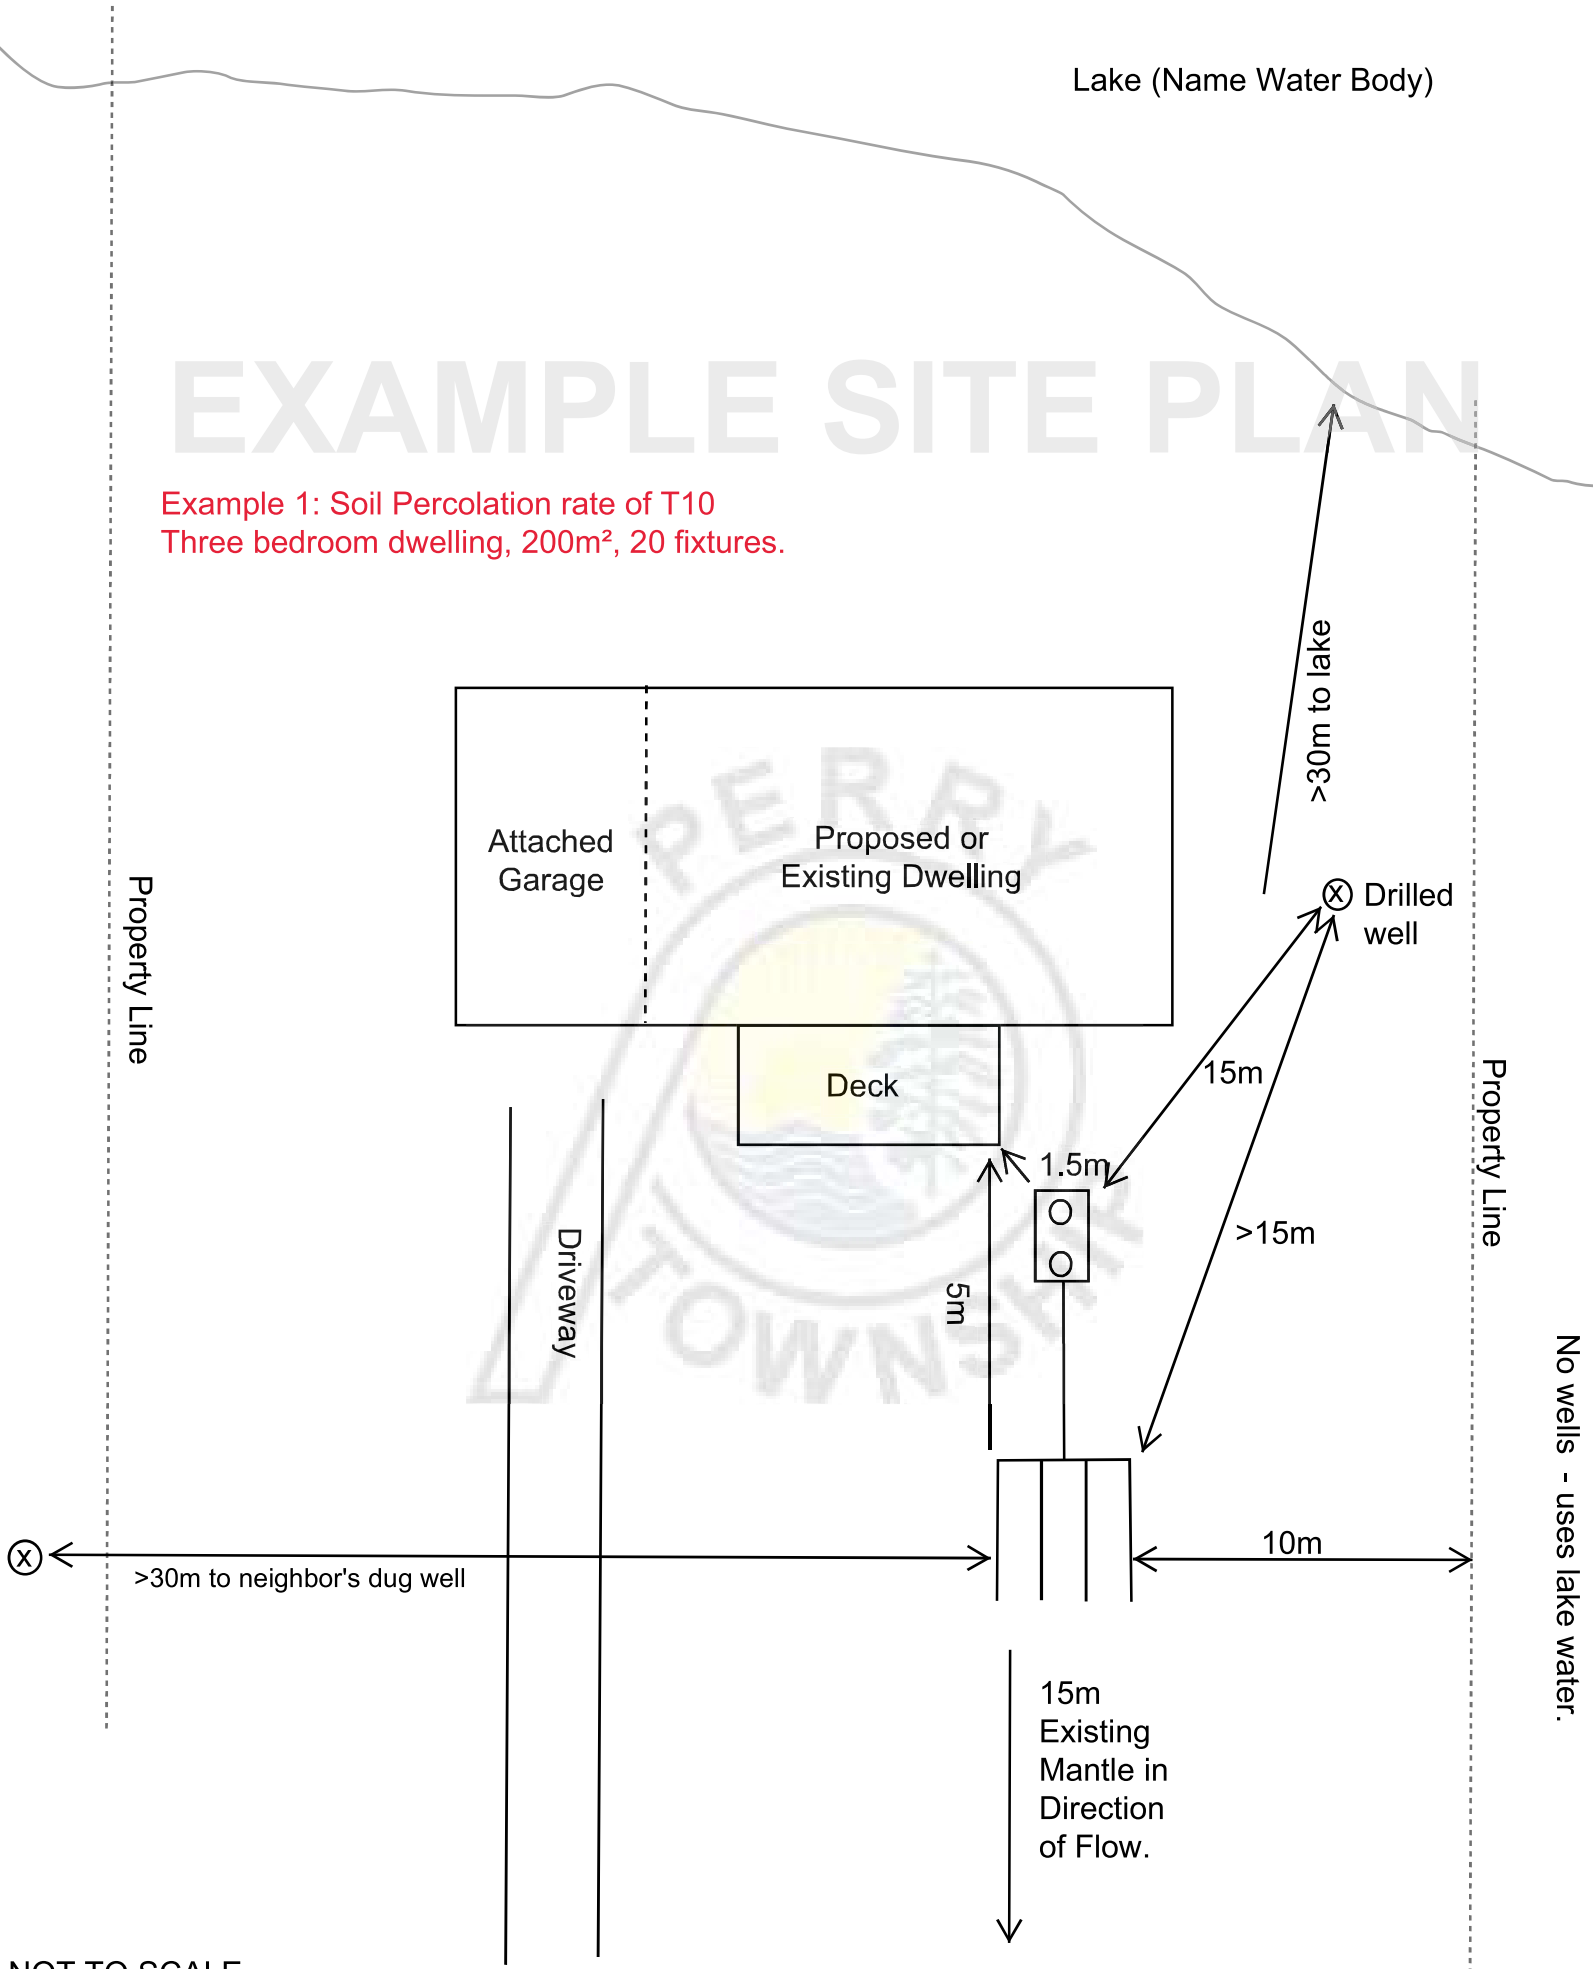


No wells - uses lake water.

NOT TO SCALE

EXAMPLE CROSS SECTION

Existing & Final Grading

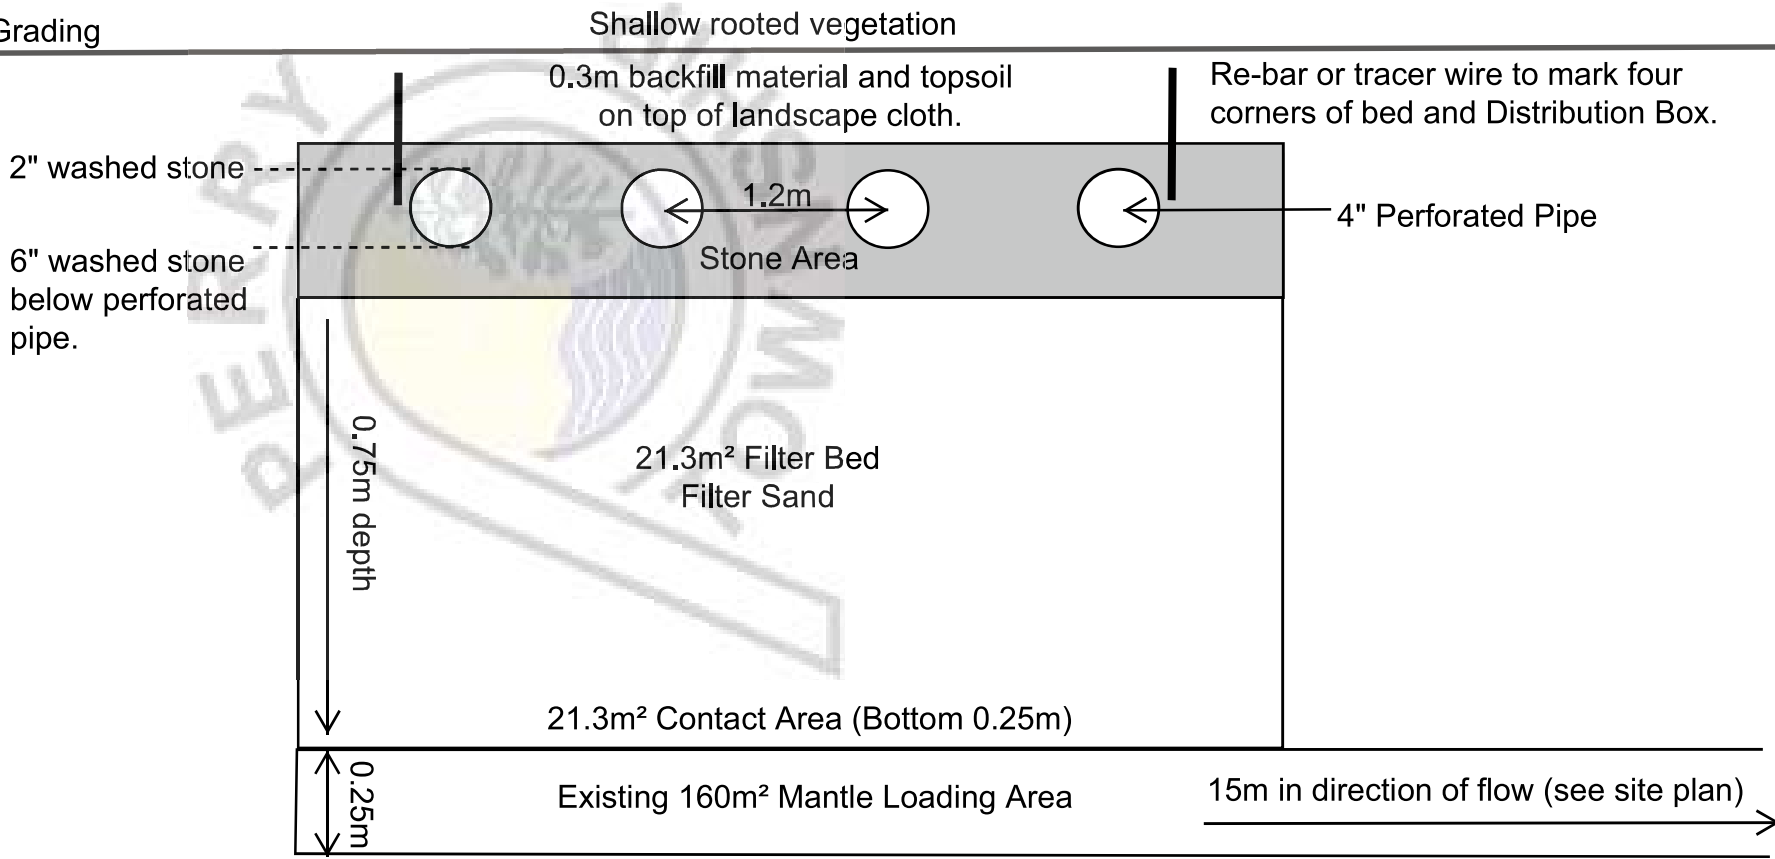


Example 1: Soil Percolation rate of T10
Three bedroom dwelling, 200m², 20 fixtures.

NOT TO SCALE

Example 1: Soil Percolation rate of T15
Three bedroom dwelling, 200m², 20 fixtures.

Lake (Name Water Body)


EXAMPLE SITE PLAN

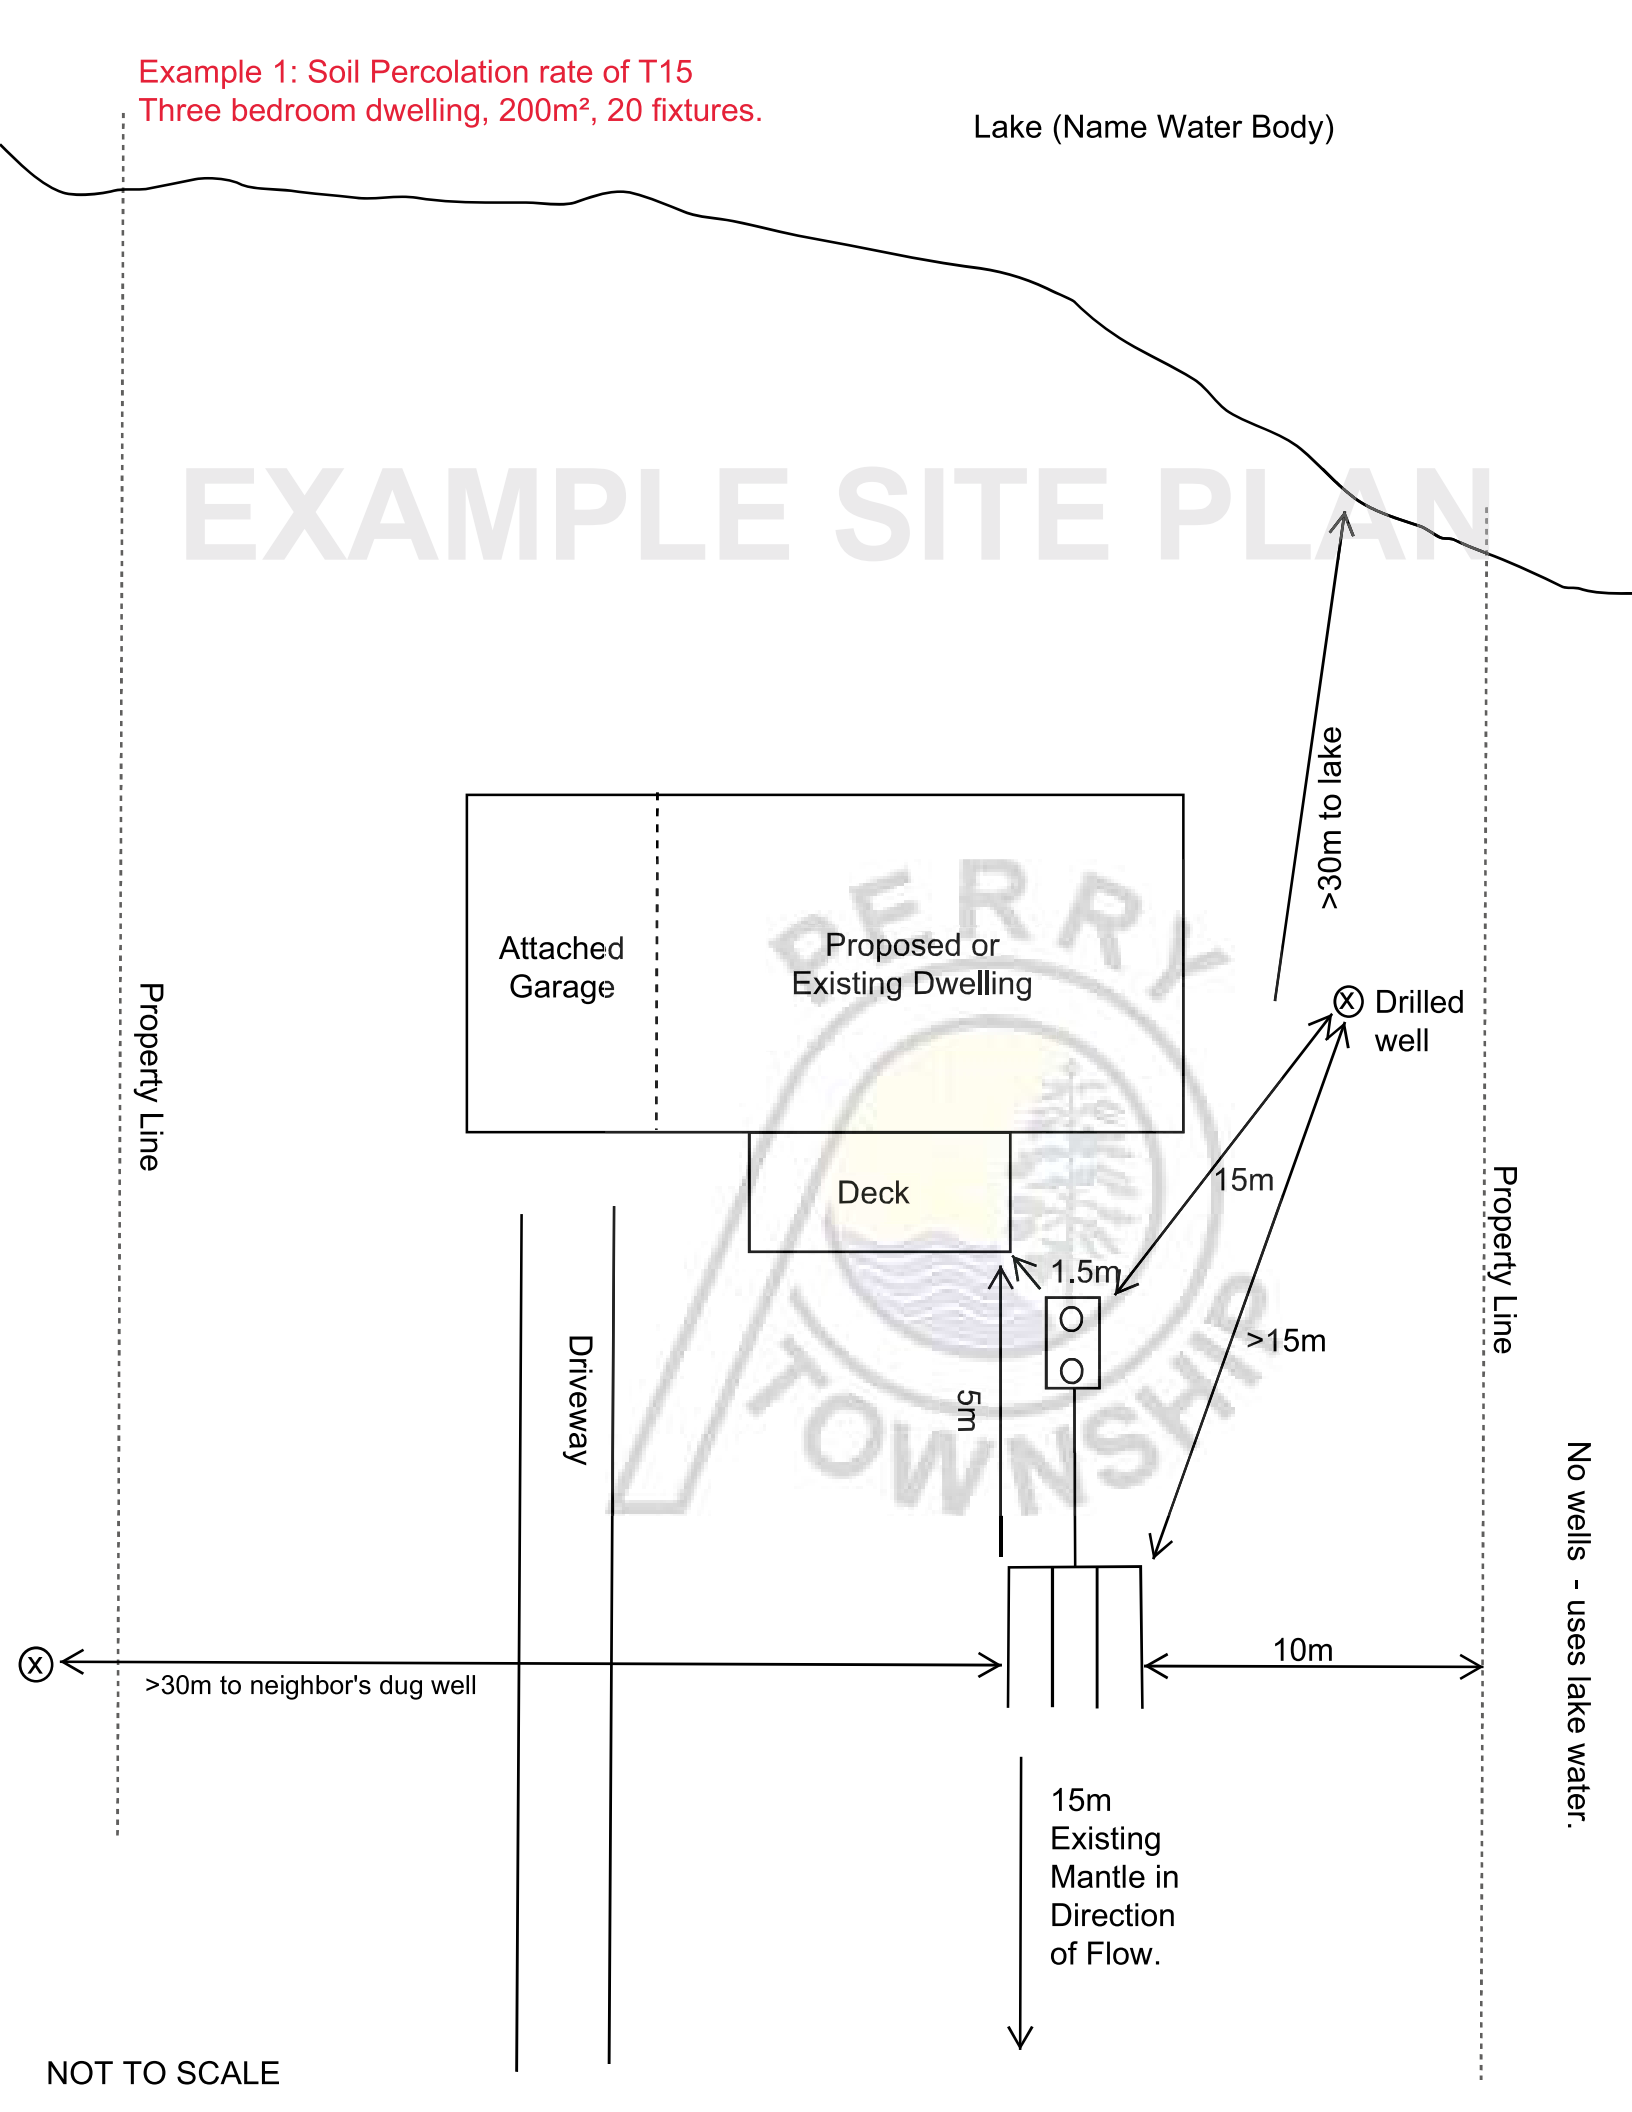

NOT TO SCALE

EXAMPLE CROSS SECTION

Existing & Final Grading

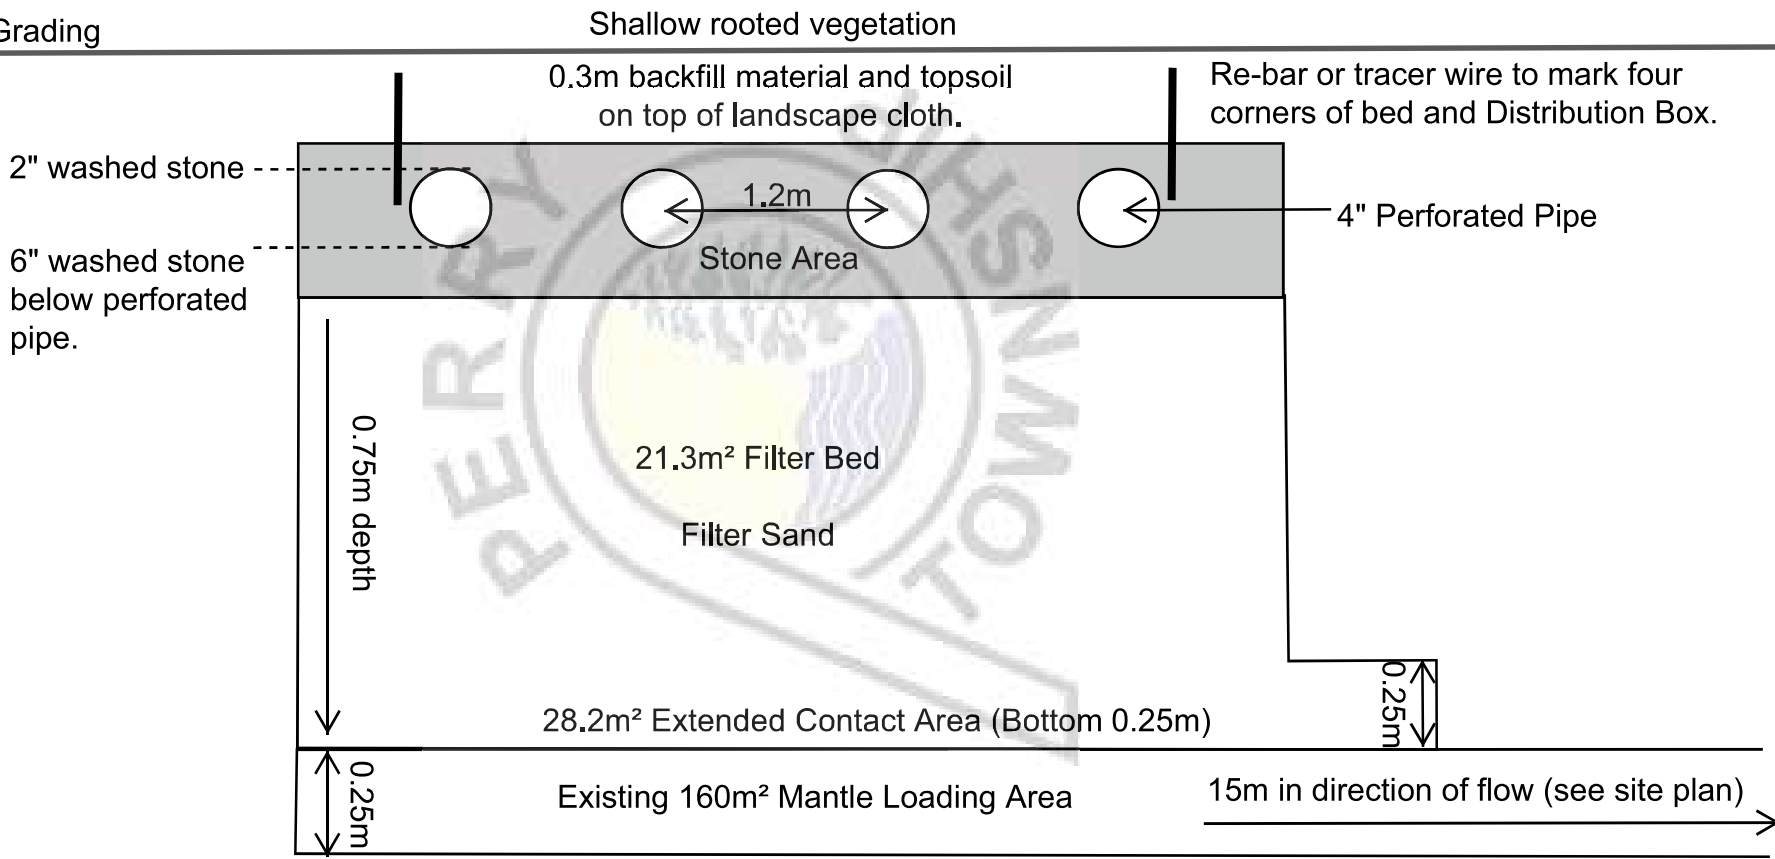


Example 1: Soil Percolation rate of T15
Three bedroom dwelling, 200m², 20 fixtures.

NOT TO SCALE

Example 1: Soil Percolation rate of T40
Cut into a slope.
Three bedroom dwelling, 200m², 20 fixtures.

Lake (Name Water Body)


EXAMPLE SITE PLAN

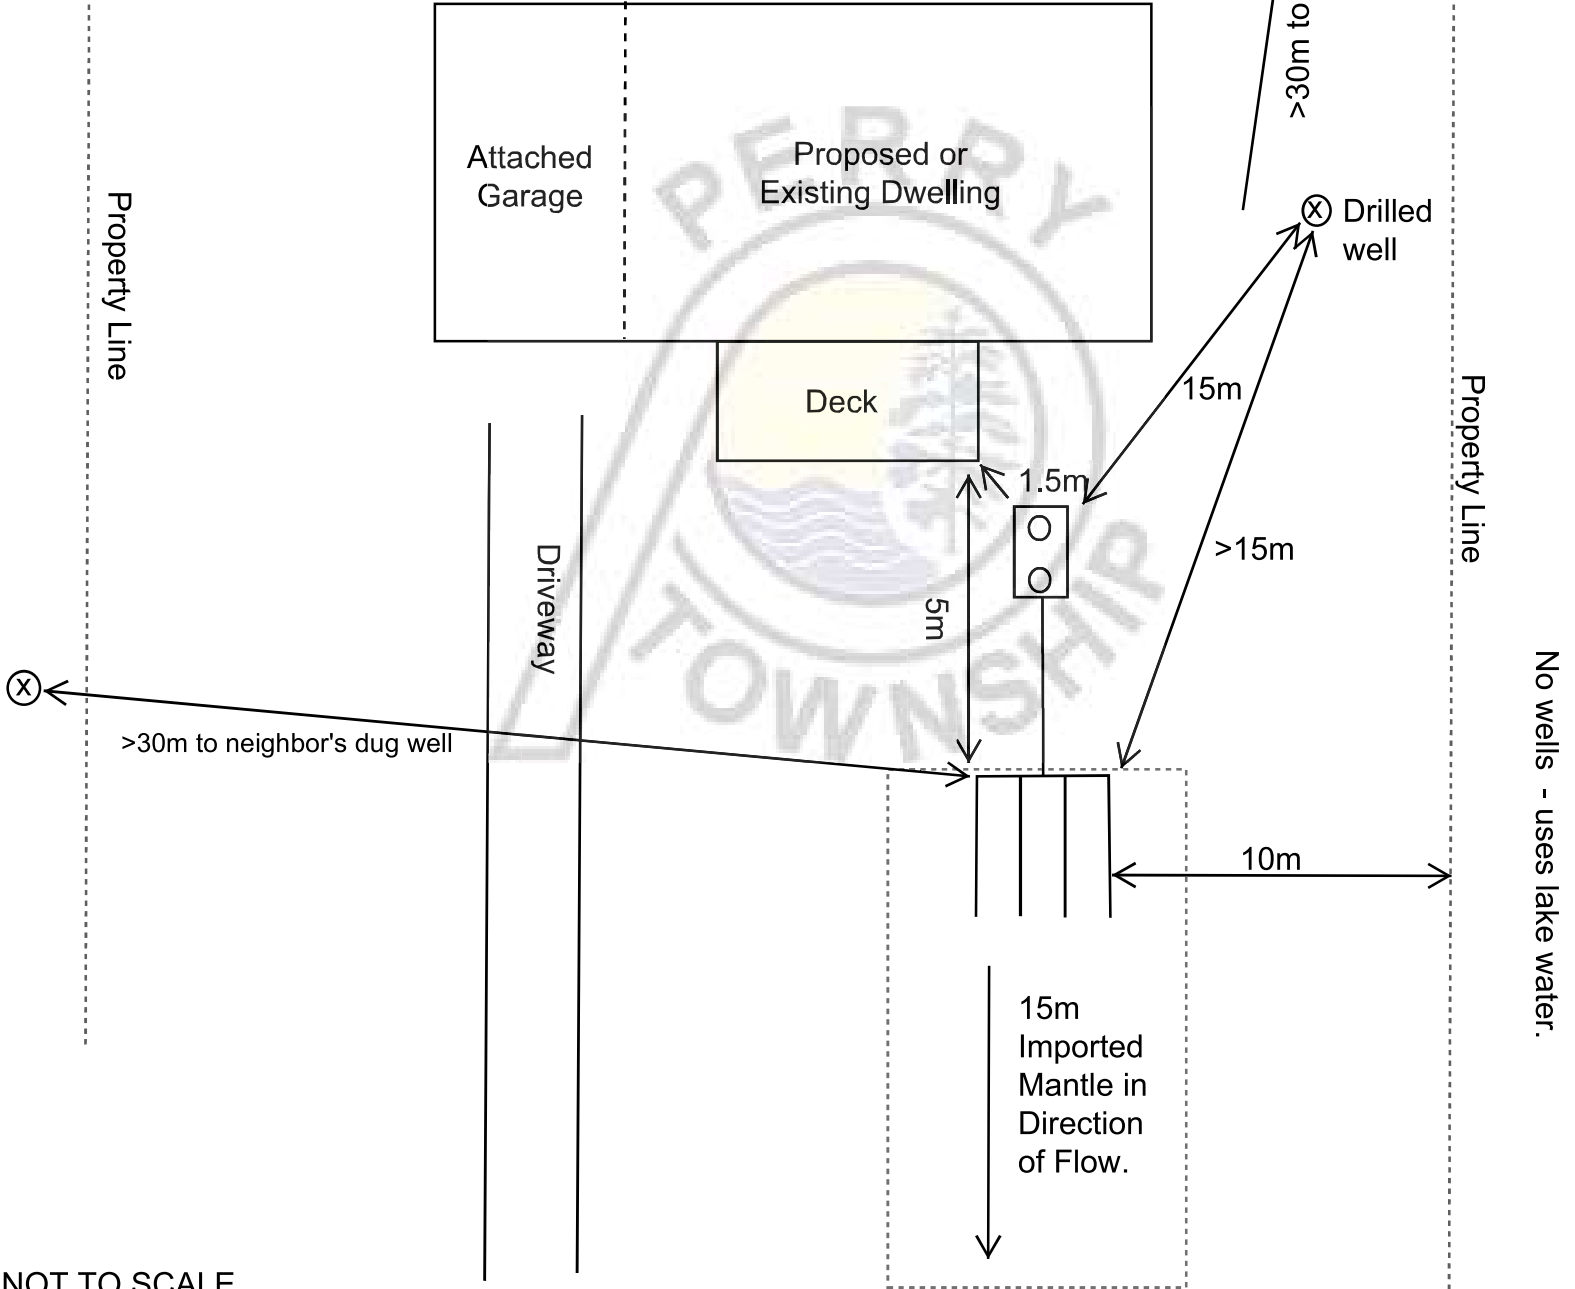

No wells - uses lake water.

NOT TO SCALE

EXAMPLE CROSS SECTION

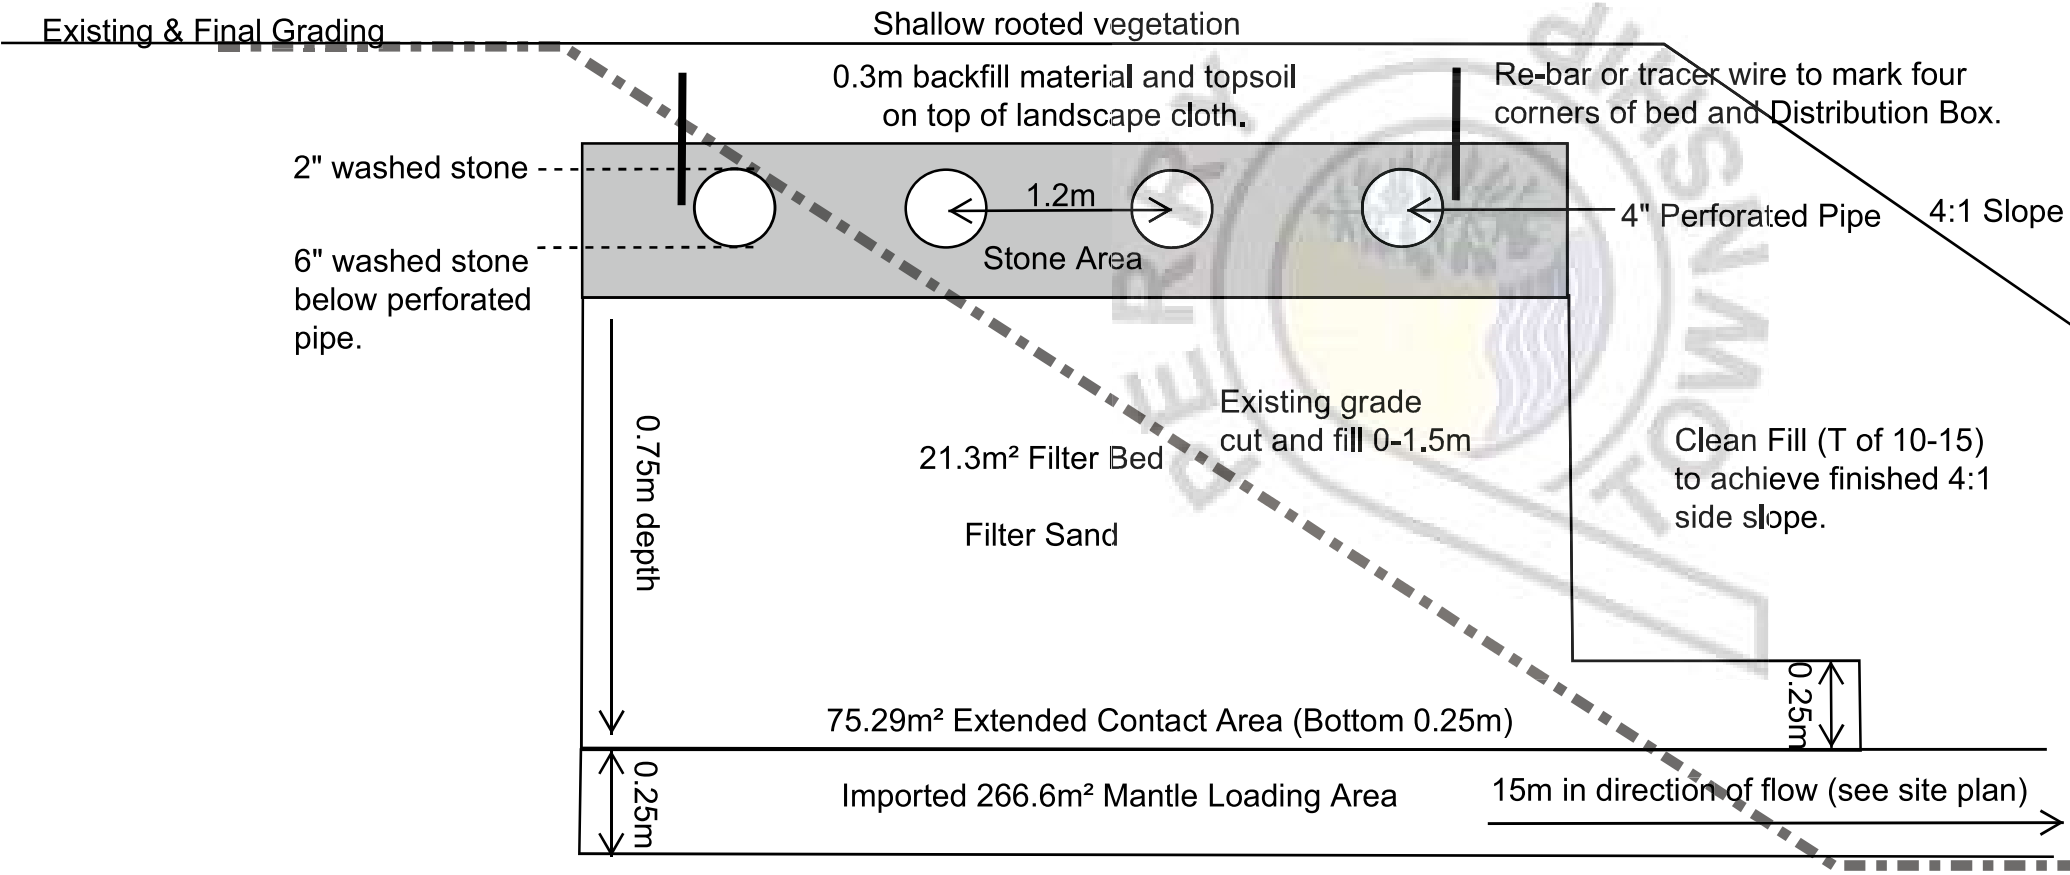


Example 1: Soil Percolation rate of T40
 Cut into a slope.
 Three bedroom dwelling, 200m², 20 fixtures.

NOT TO SCALE

Example 1: Soil Percolation rate of T40
Fully raised bed
Three bedroom dwelling, 200m², 20 fixtures.


Lake (Name Water Body)

EXAMPLE SITE PLAN

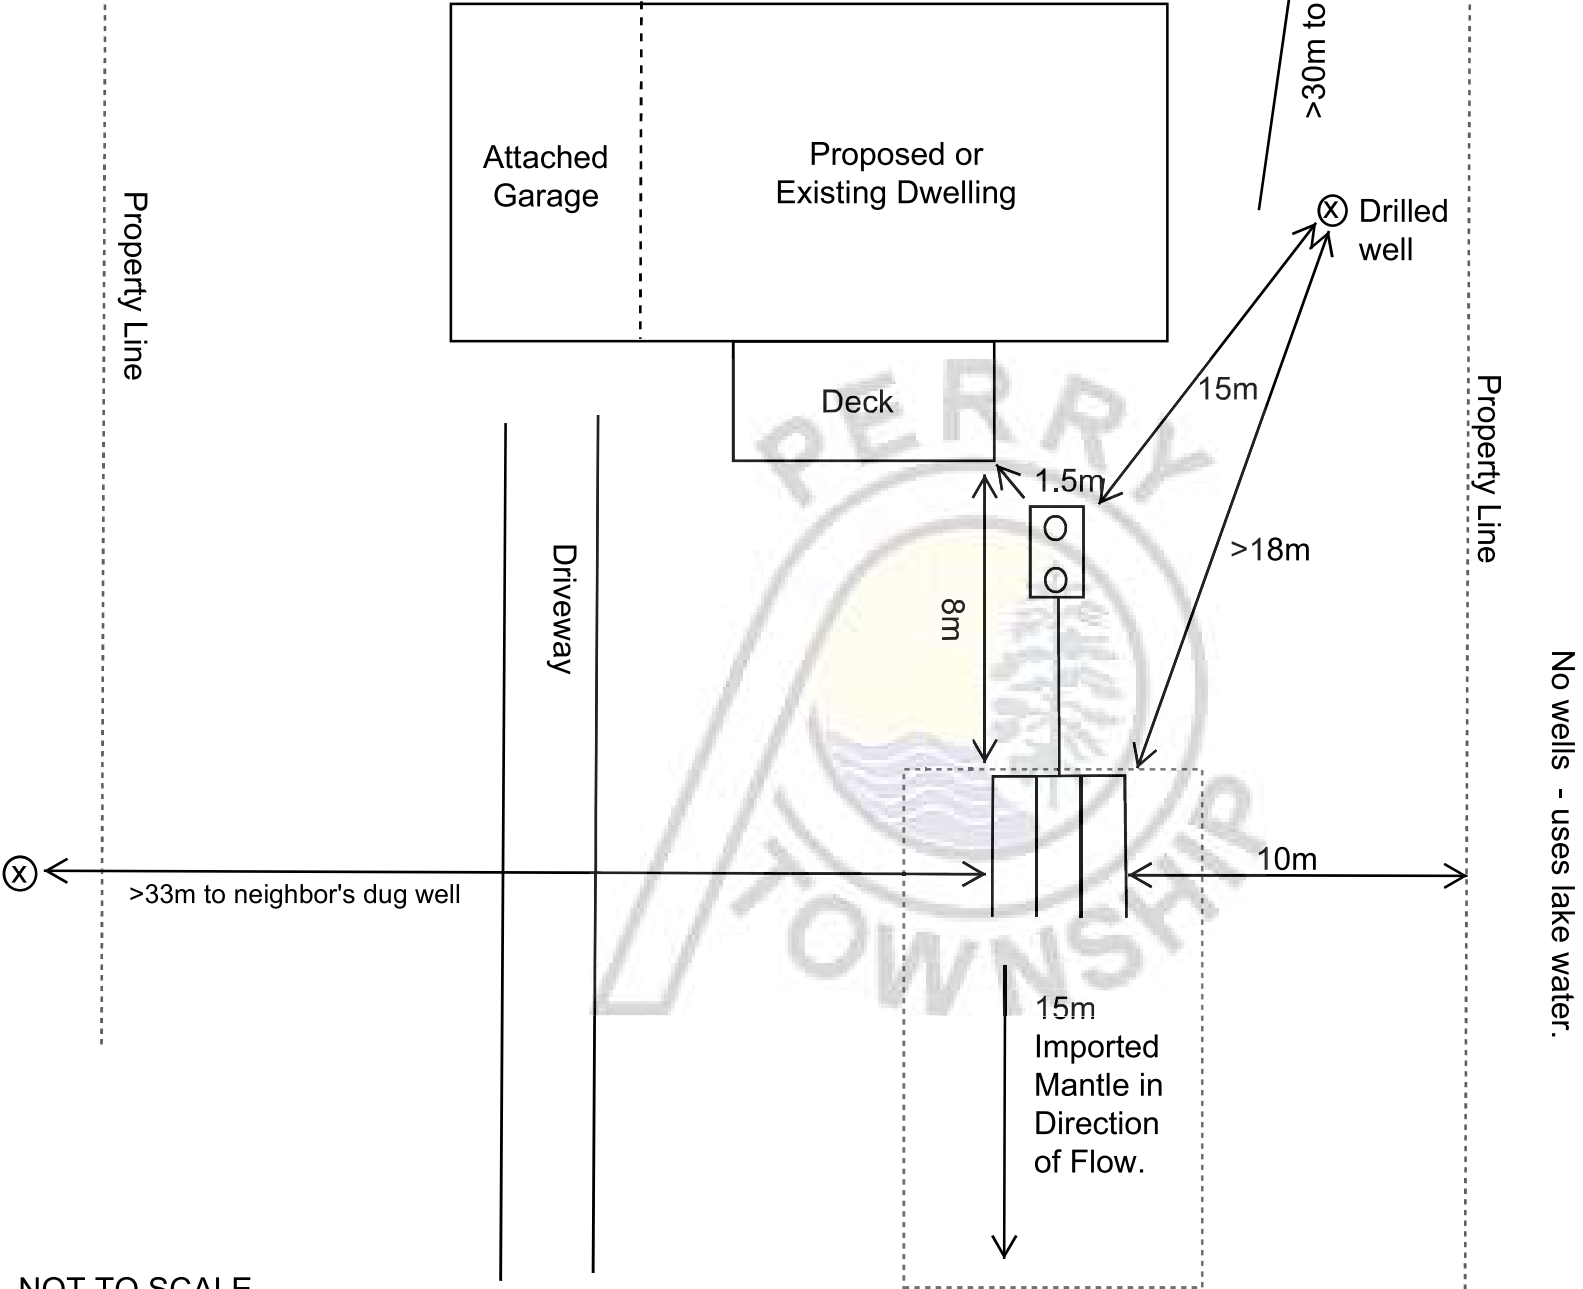

NOT TO SCALE

EXAMPLE CROSS SECTION

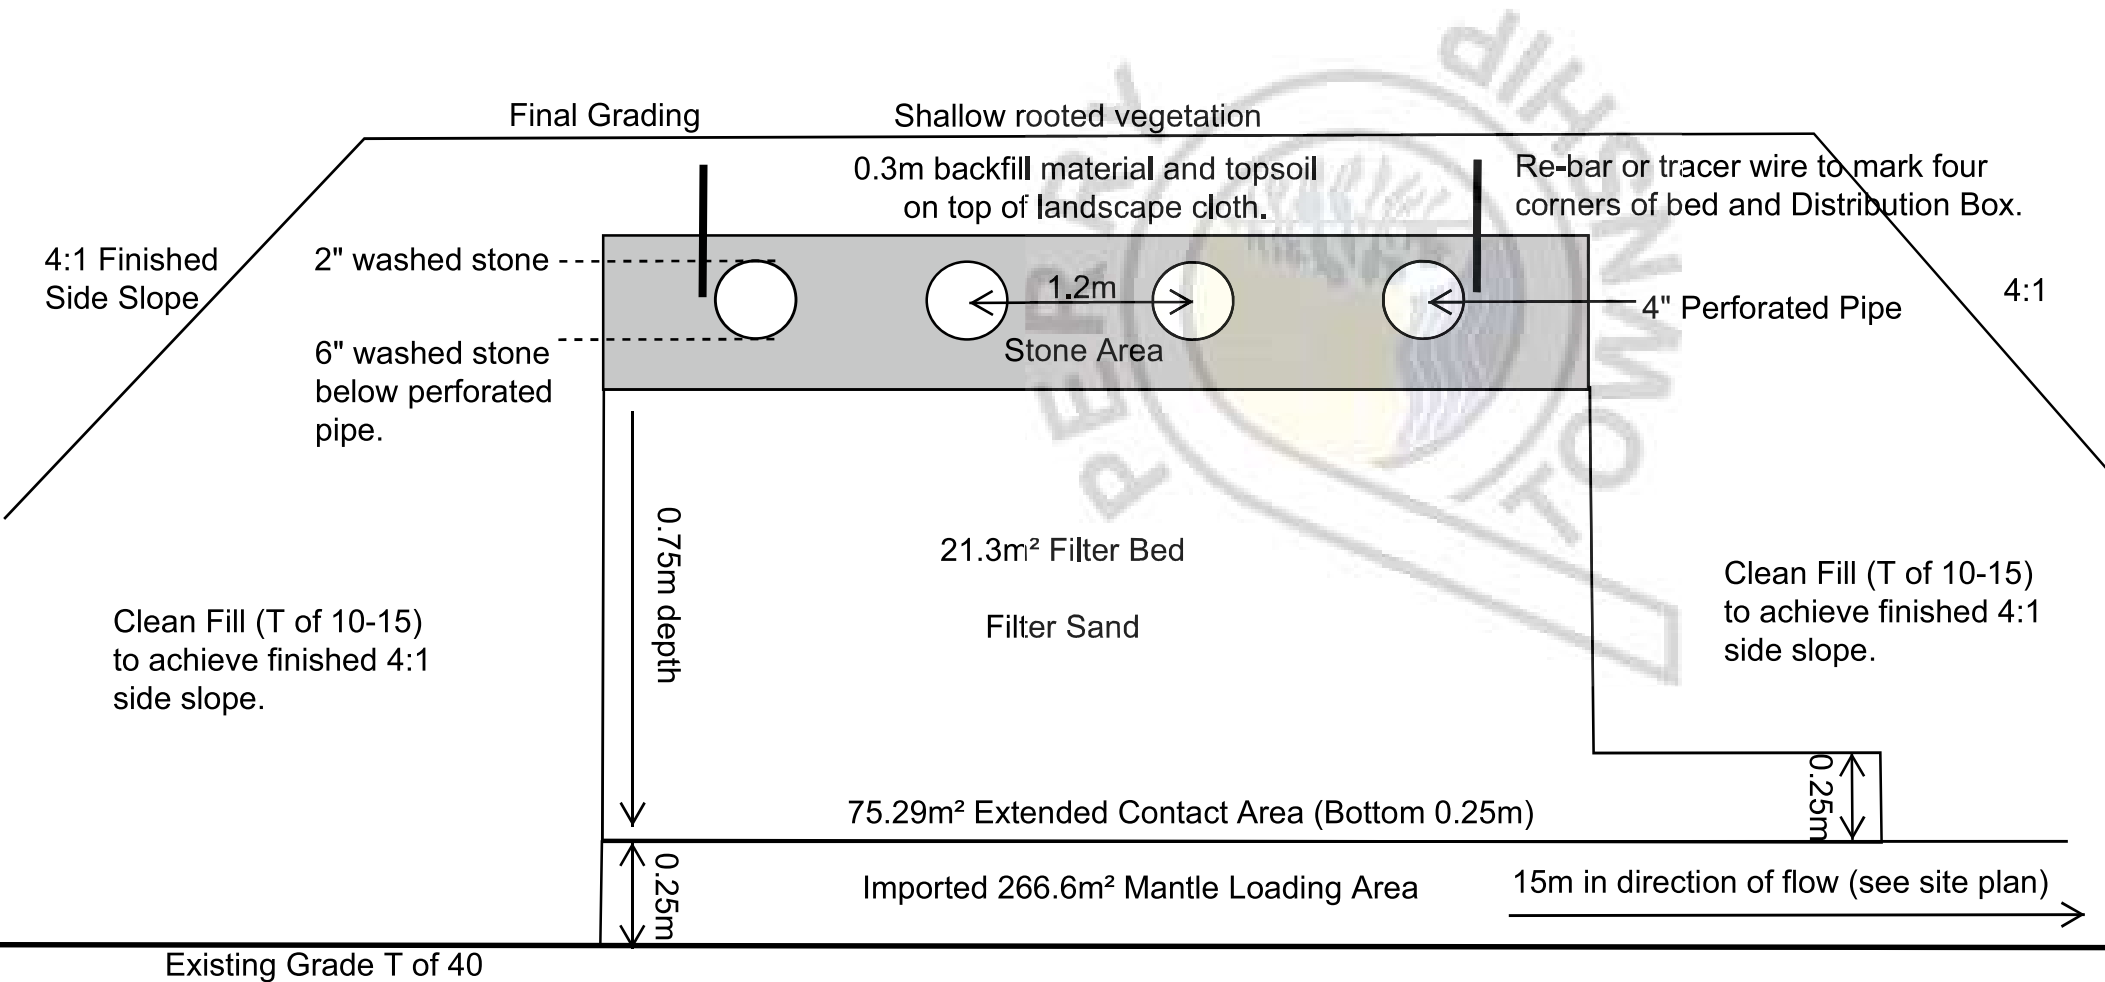


Example 1: Soil Percolation rate of T40
Fully raised bed
Three bedroom dwelling, 200m², 20 fixtures.

NOT TO SCALE

Example 1: Soil Percolation rate of T10
Filter Bed w/ Chambers and Distribution Box
Three bedroom dwelling, 200m², 20 fixtures.

Lake (Name Water Body)


EXAMPLE SITE PLAN

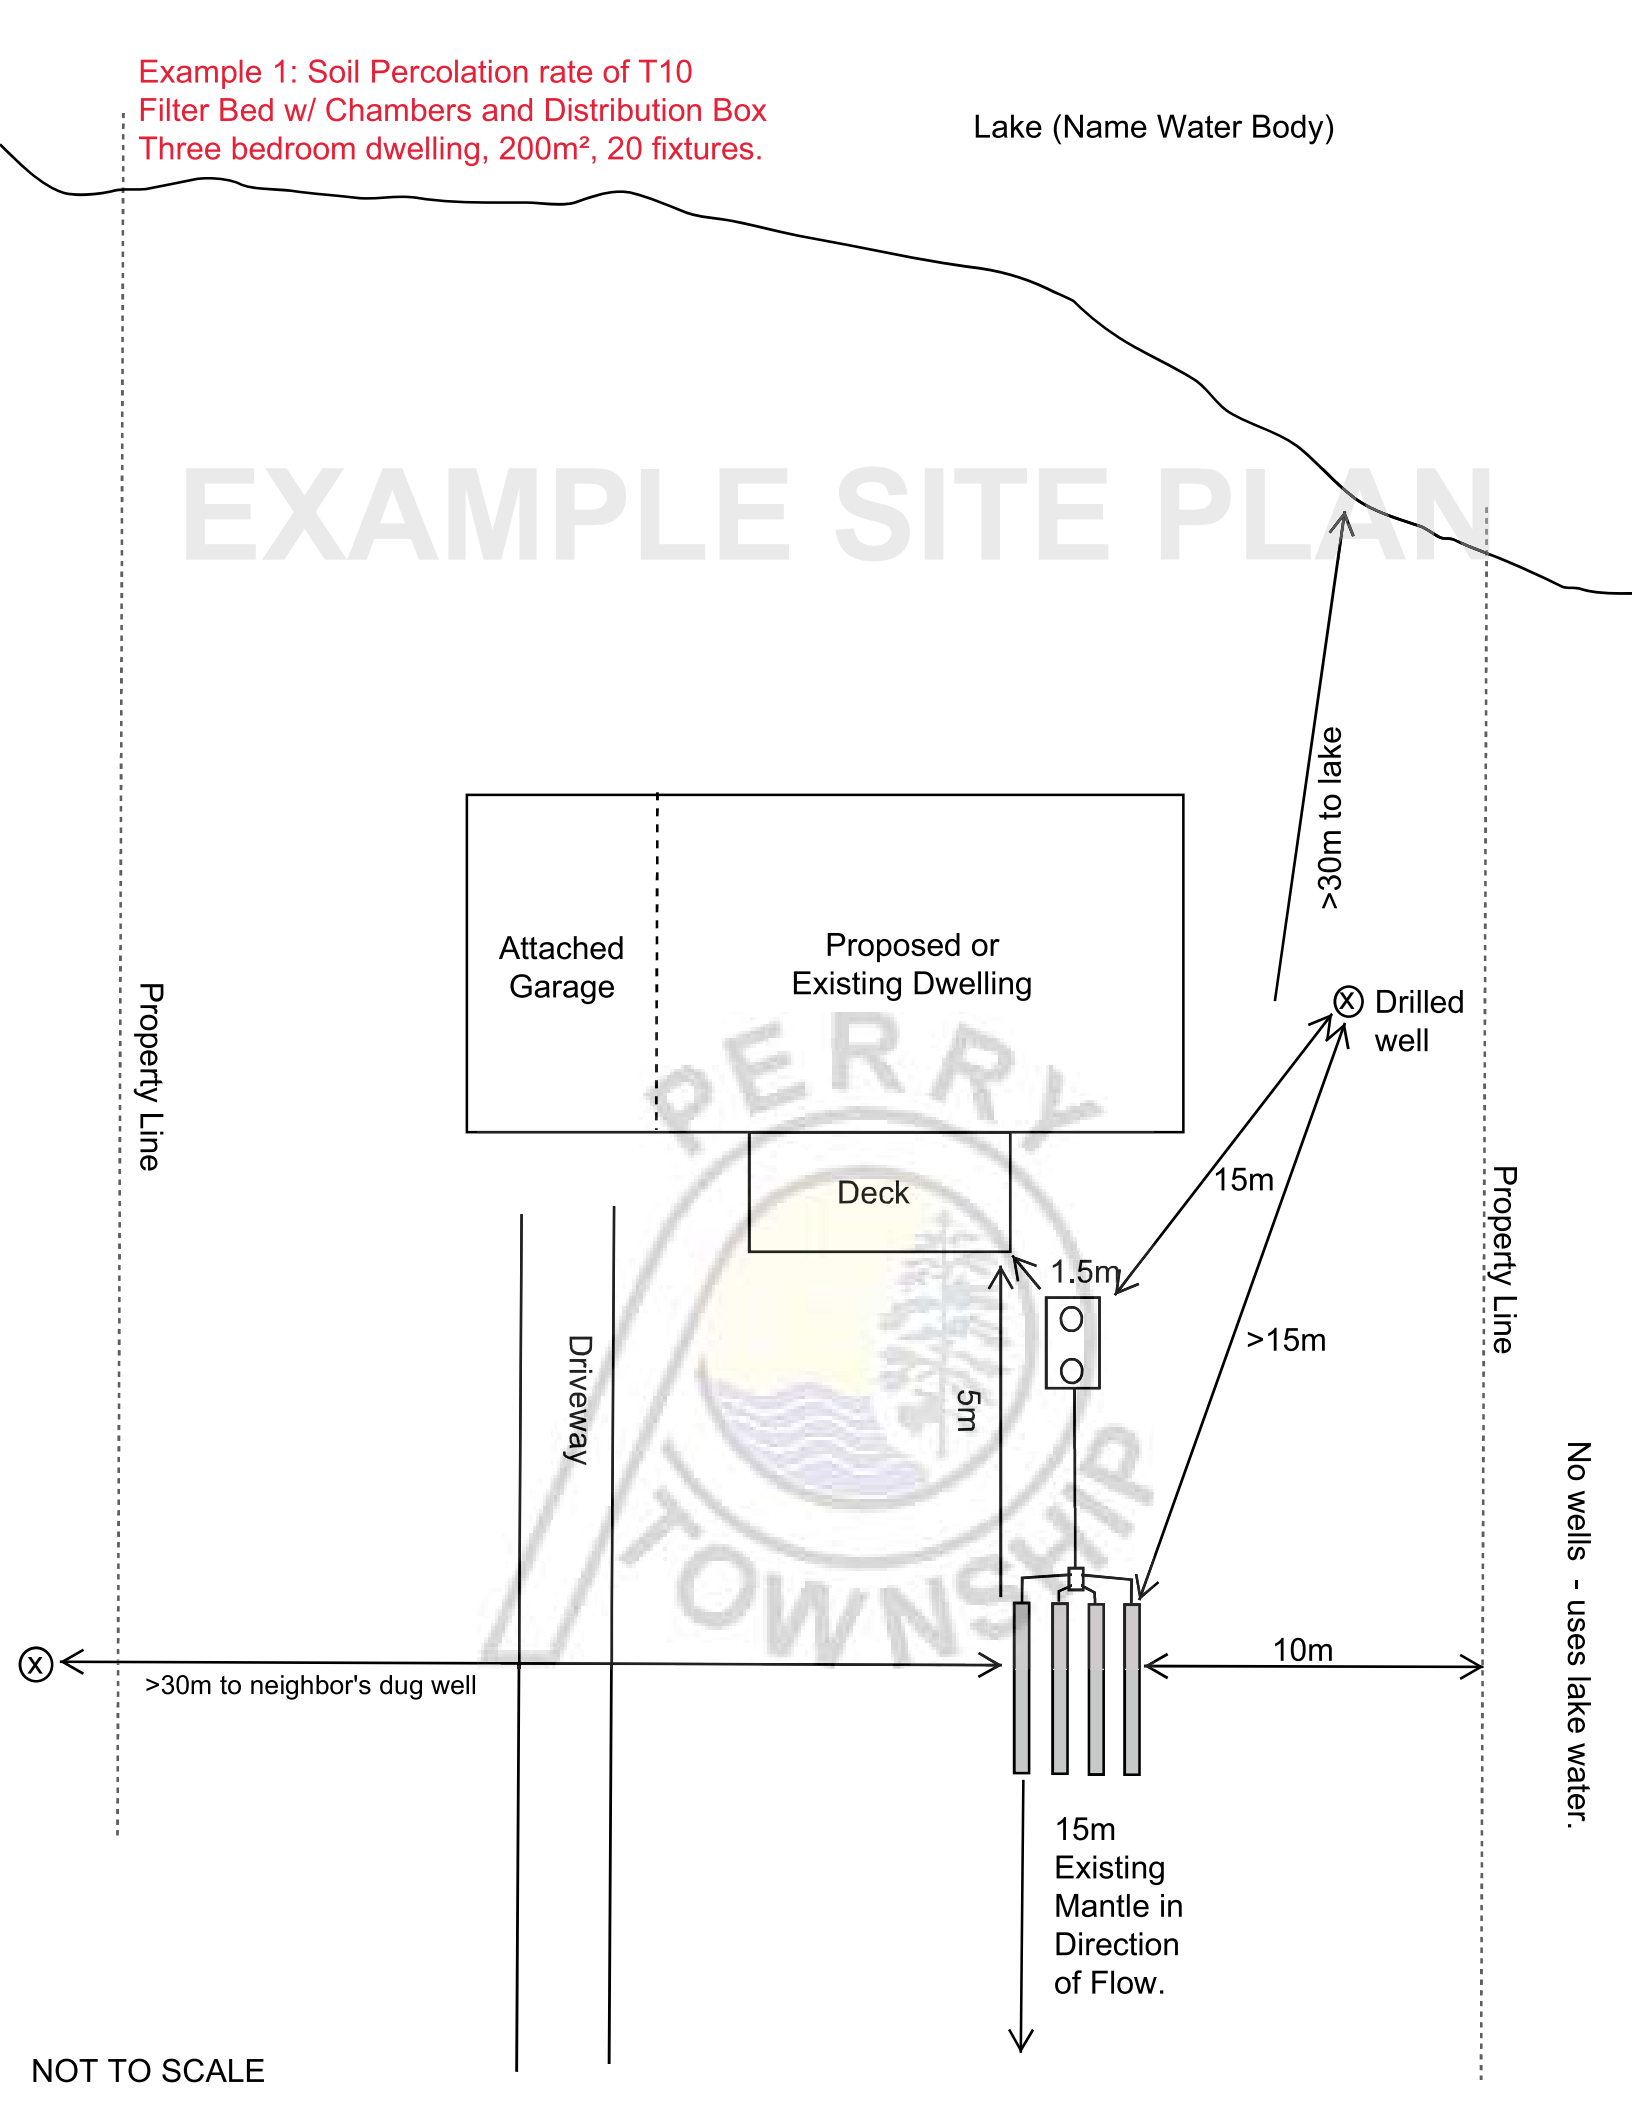

No wells - uses lake water.

NOT TO SCALE

EXAMPLE CROSS SECTION

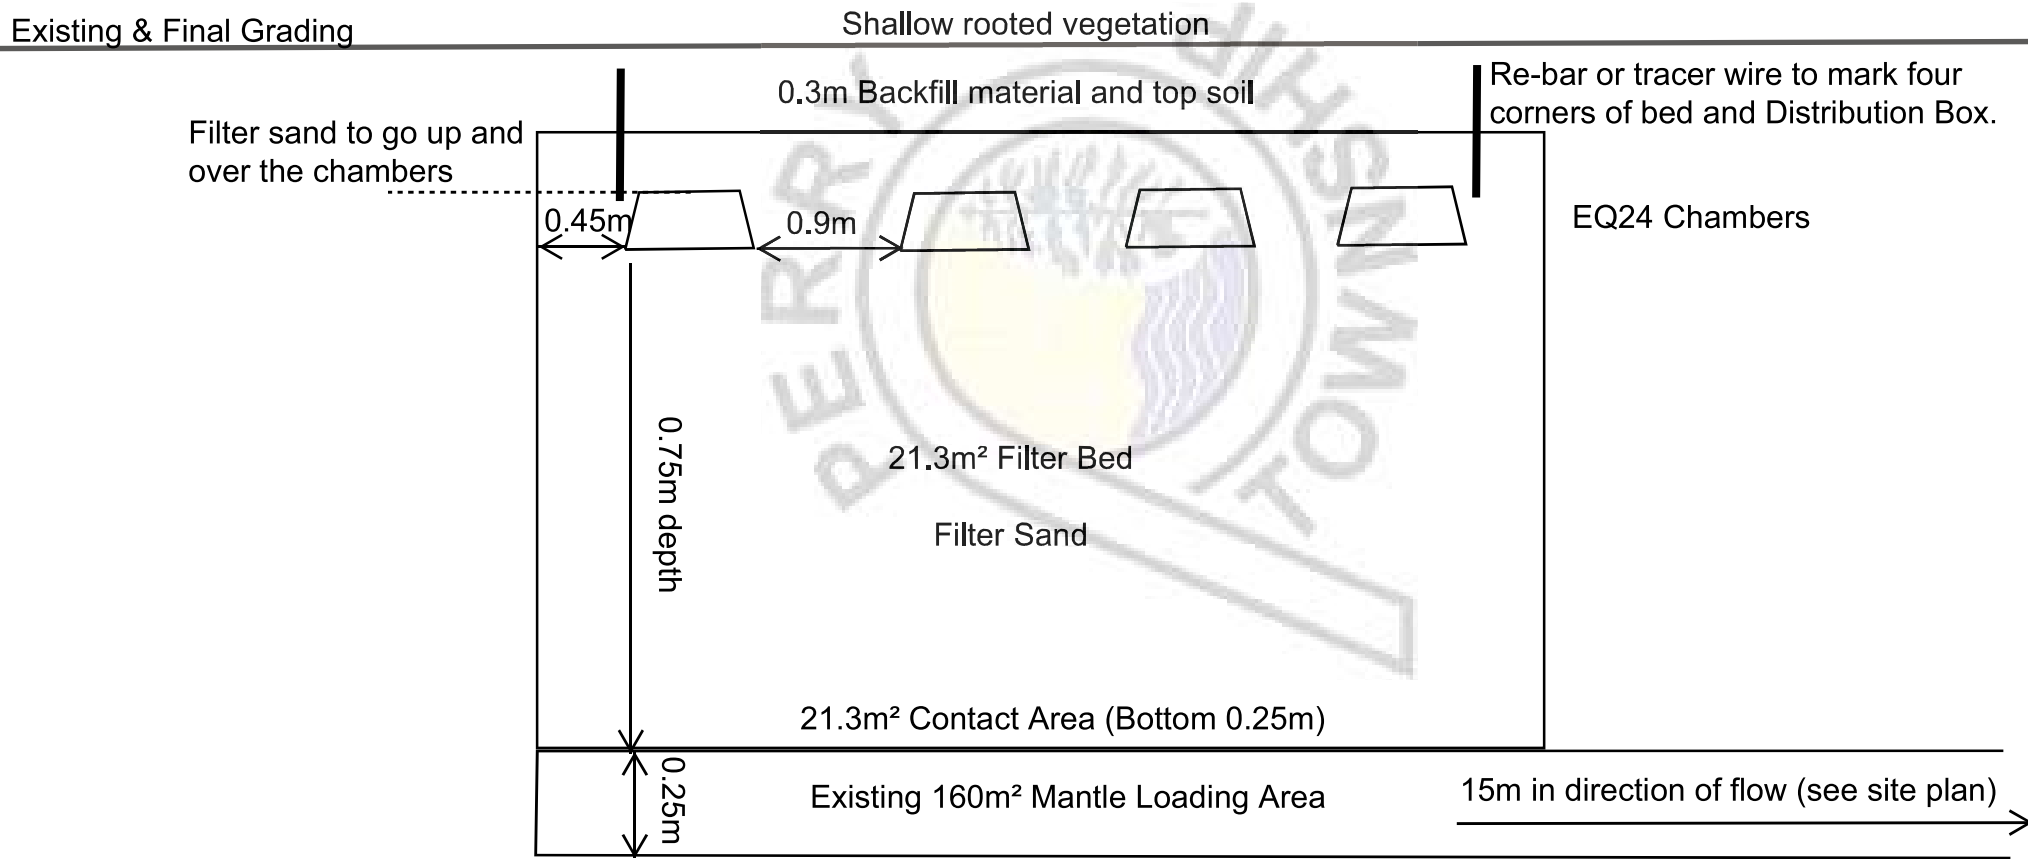



Example 1: Soil Percolation rate of T10
Filter Bed w/ EQ24 Chambers and Distribution Box
Three bedroom dwelling, 200m², 20 fixtures.

NOT TO SCALE

Example 1: Soil Percolation rate of T10
Trench Bed w/ Distribution Box
Three bedroom dwelling, 200m², 20 fixtures.


Lake (Name Water Body)

EXAMPLE SITE PLAN

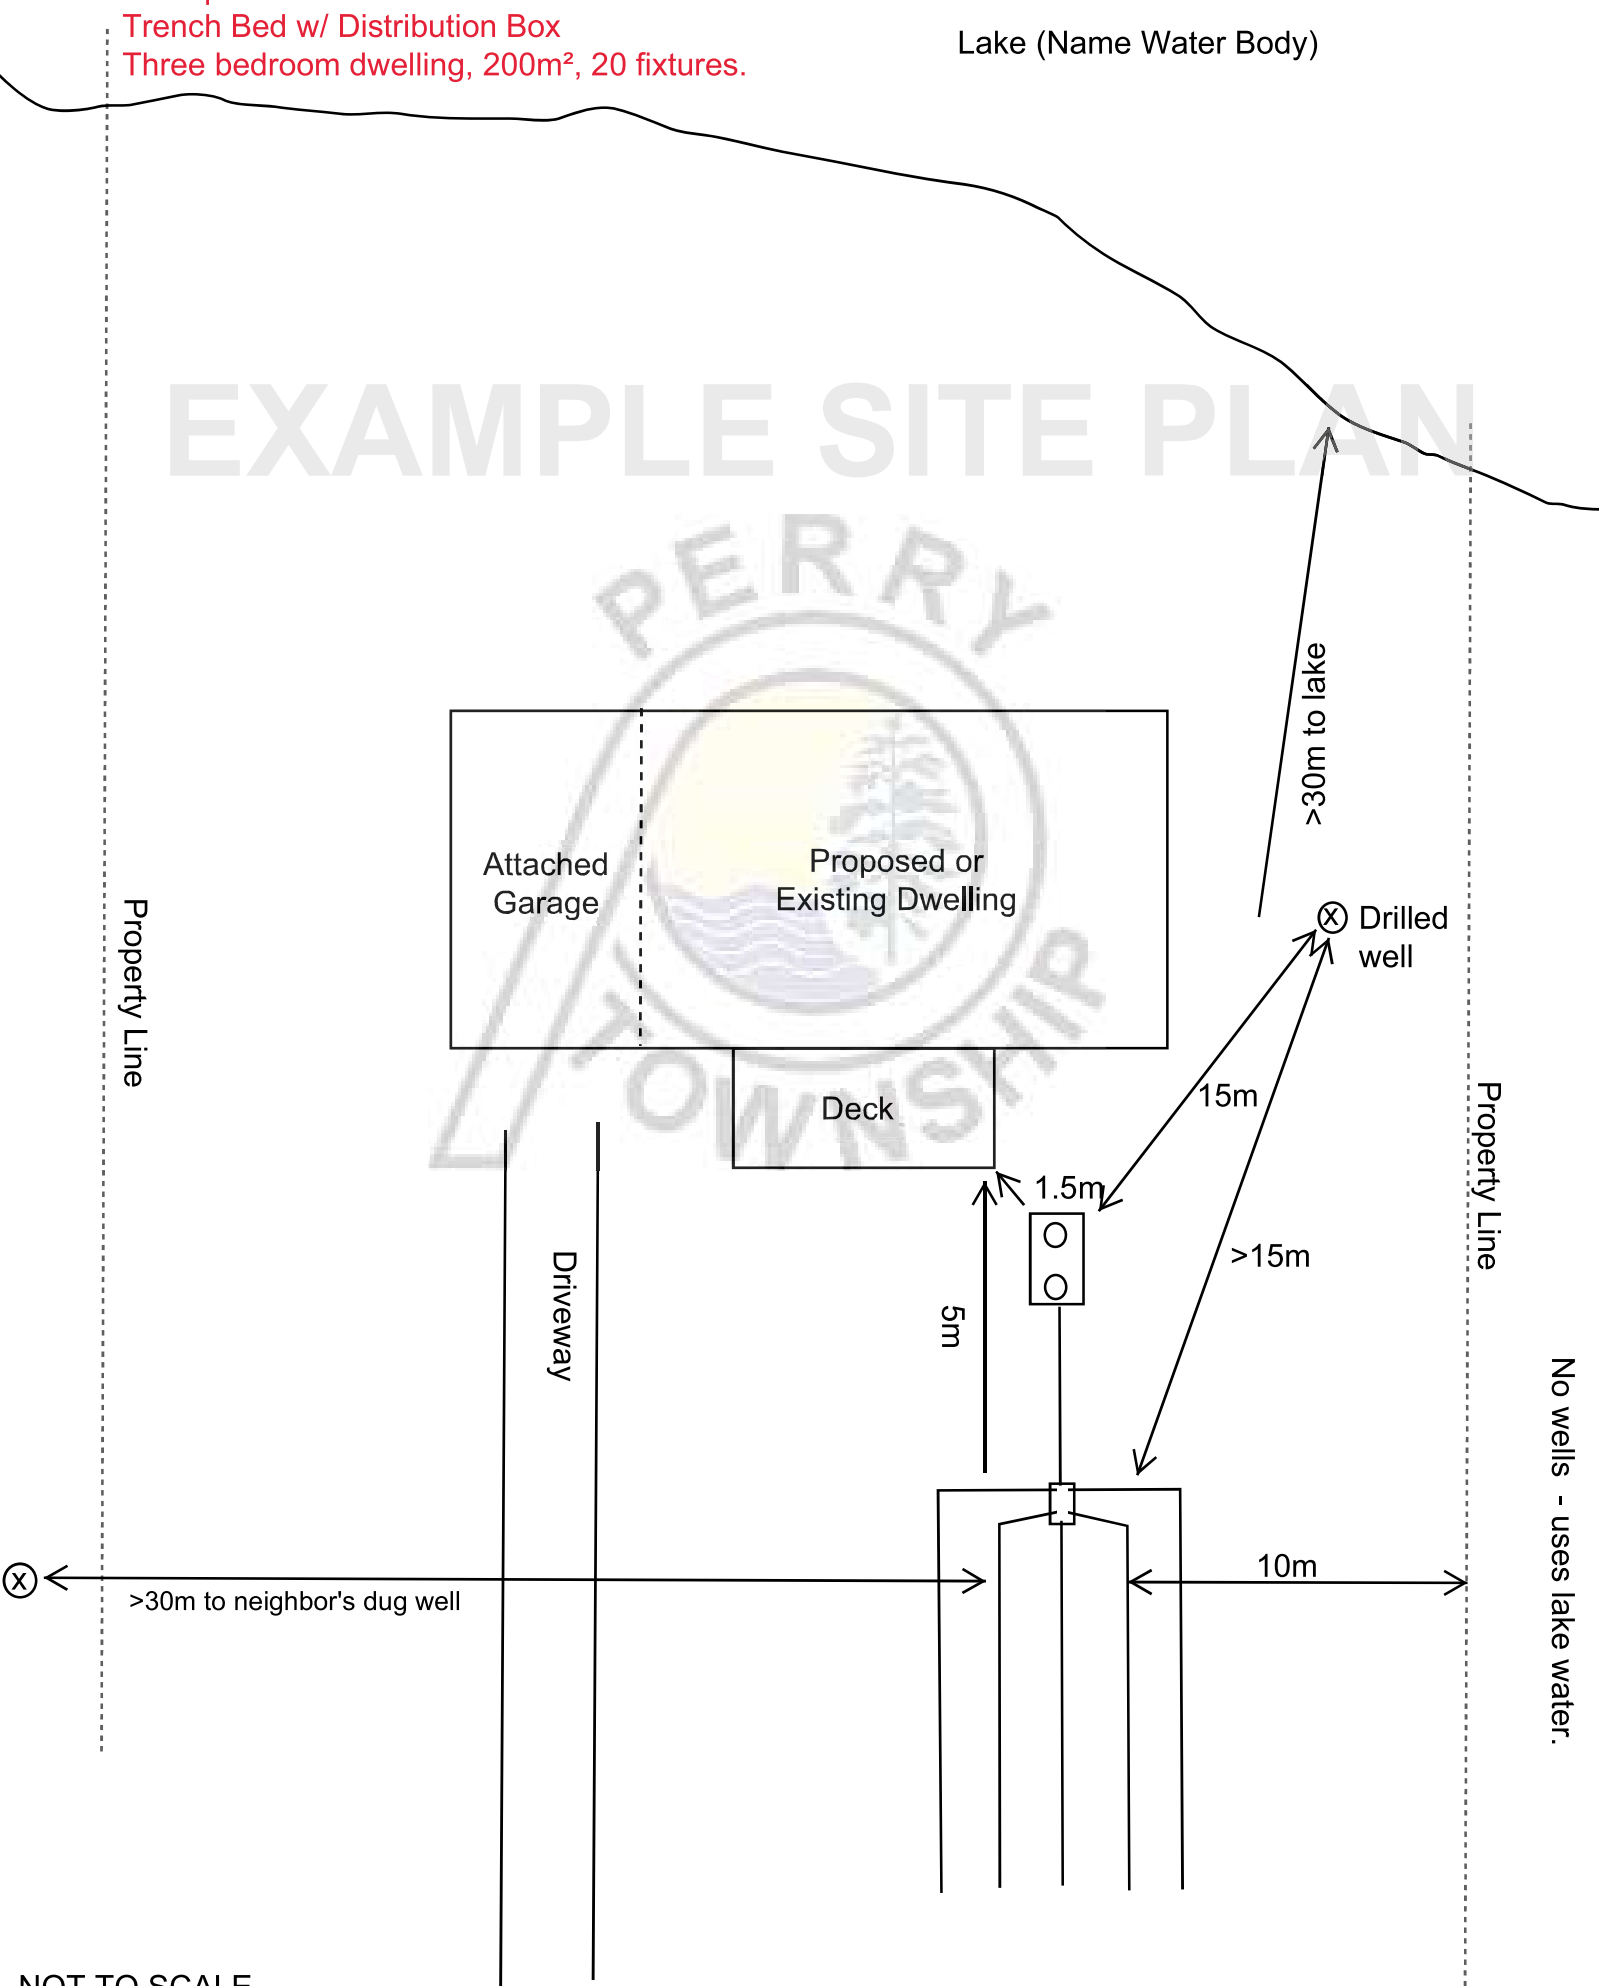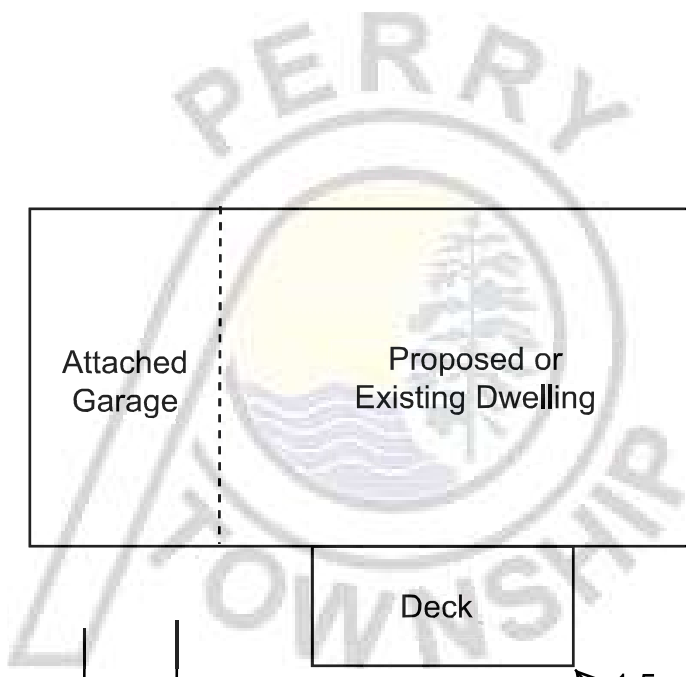

NOT TO SCALE

EXAMPLE CROSS SECTION

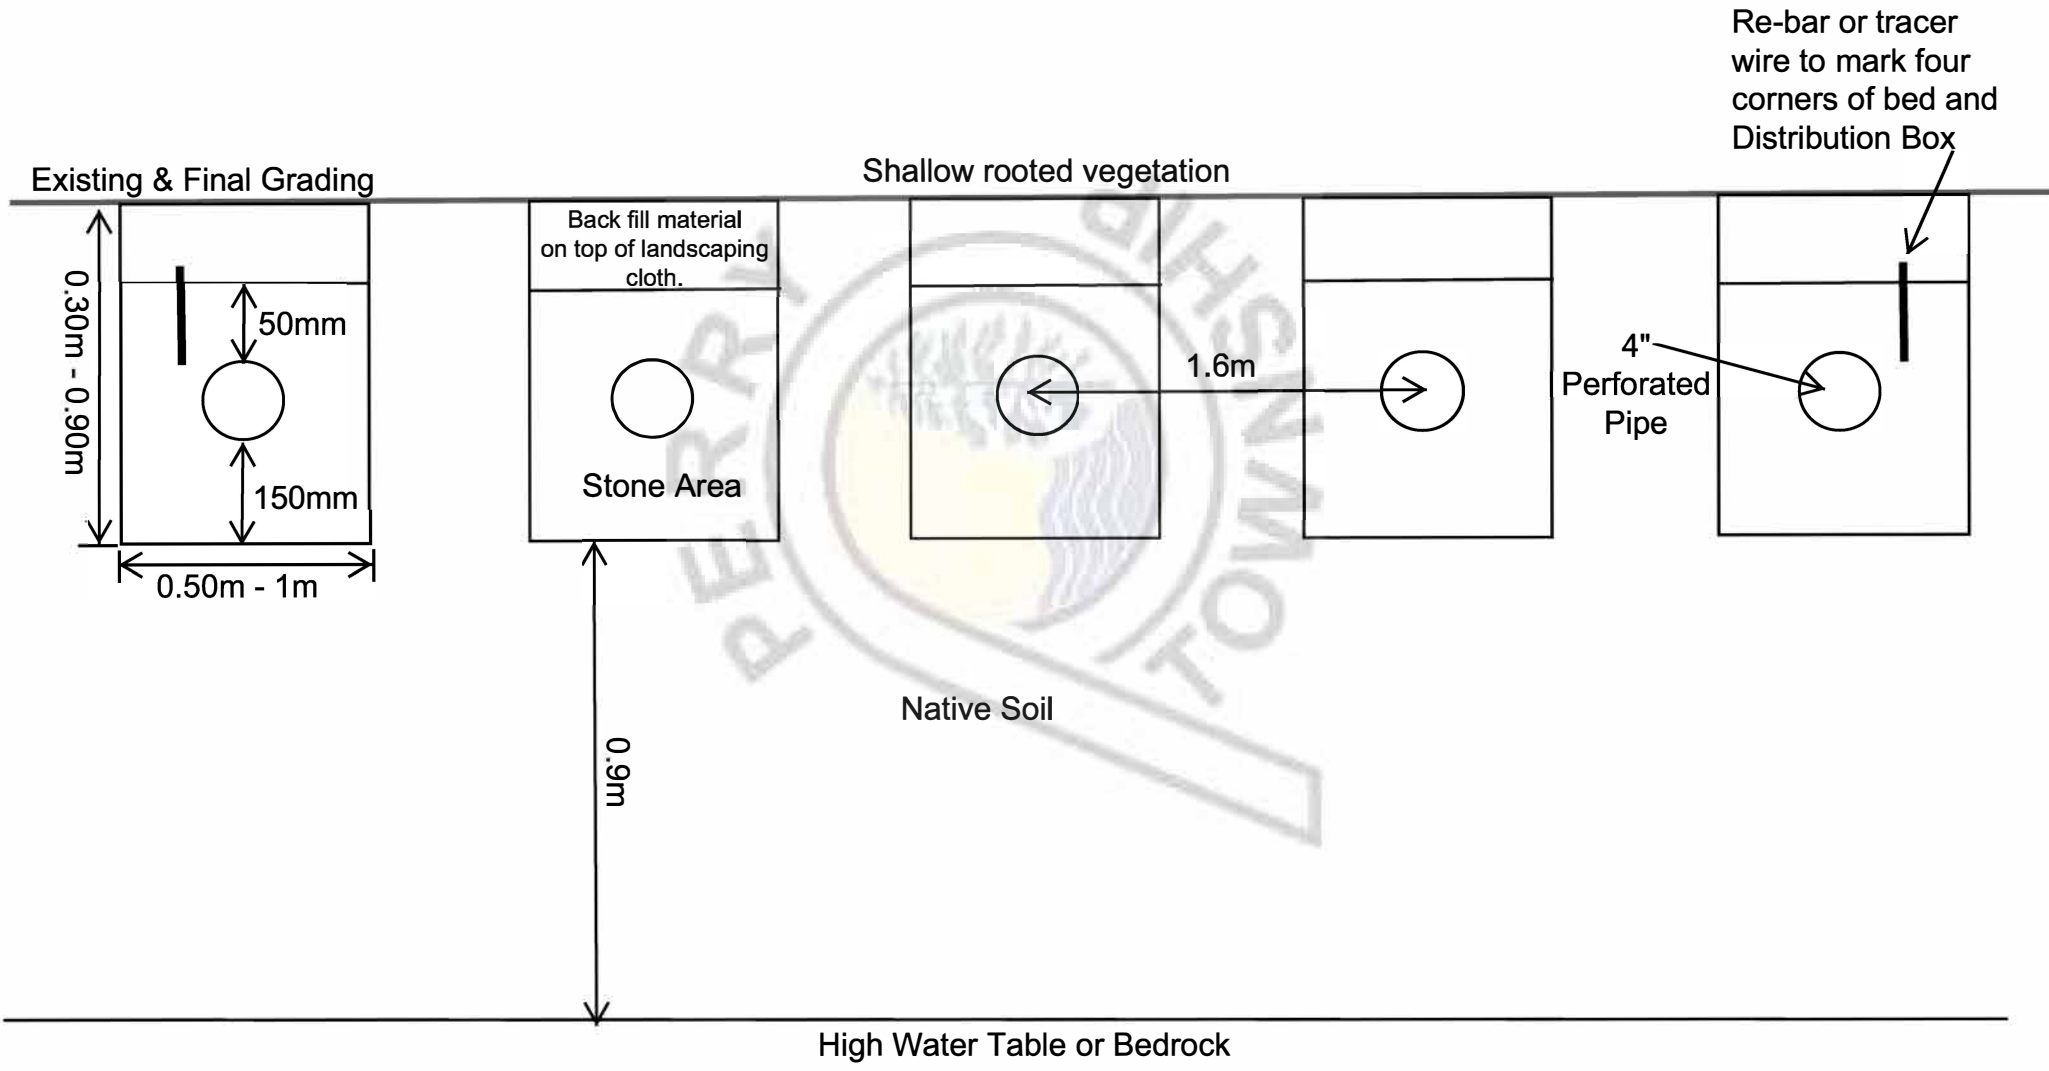

Example 1: Soil Percolation rate of T10
Trench Bed w/ Distribution Box
Three bedroom dwelling, 200m², 20 fixtures.

NOT TO SCALE